


1 ELEVATION  
3/4" = 1'-0"

2 PLAN  
3/4" = 1'-0"

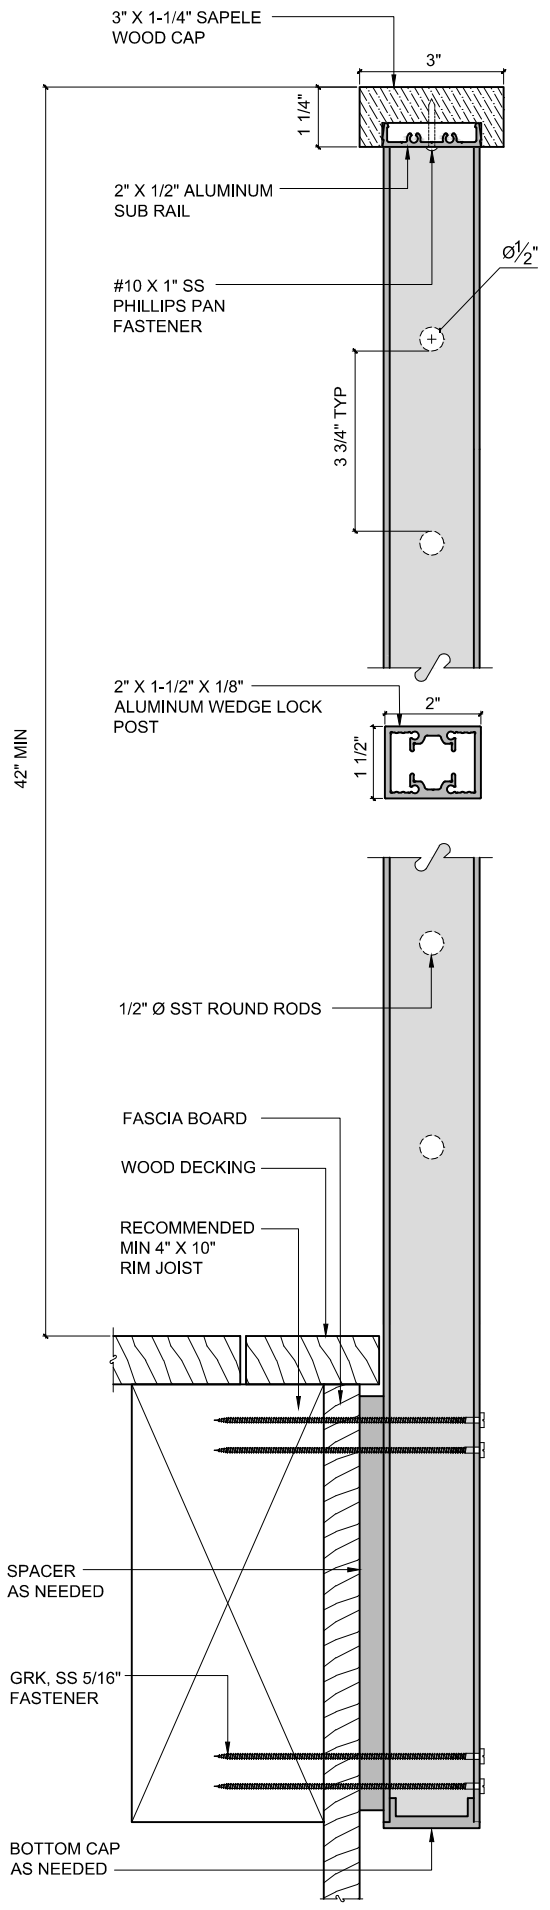

3 SECTION DETAIL - SIDE MOUNT  
3" = 1'-0"



4 RENDERED PERSPECTIVE  
NTS

**ARCHITECTURAL  
METAL WORKS**

1483 67TH STREET  
EMERYVILLE, CA 94608  
TEL: (510) 601-1240  
FAX: (510) 601-1440

DATE: 03/05/15

TITLE: WEDGE LOCK 3000 RAILING SYSTEM - US PATENT # 8,740,192

NOTES:

DRAWN BY: JA

SCALE: AS NOTED

DRAWING SHEET:

**AMW - WL1**