
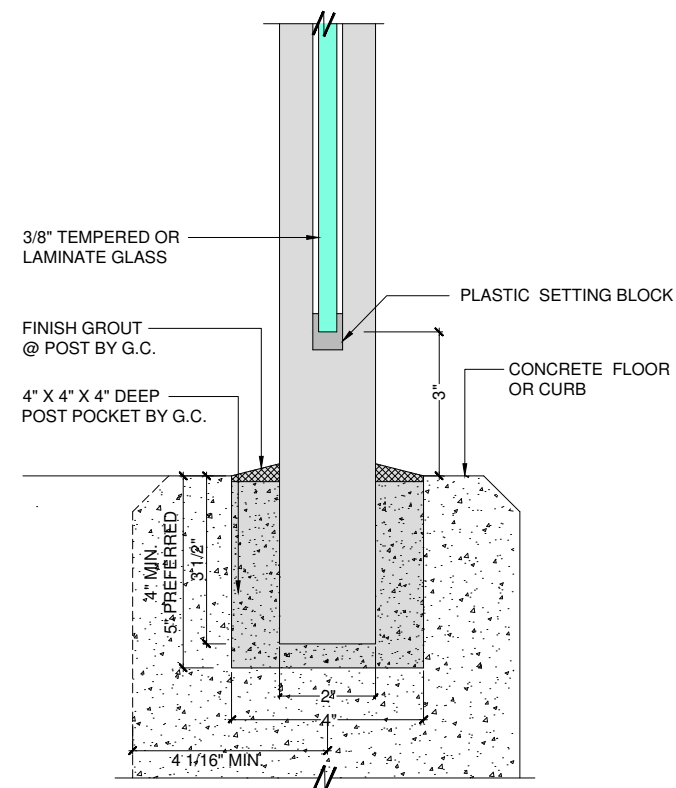
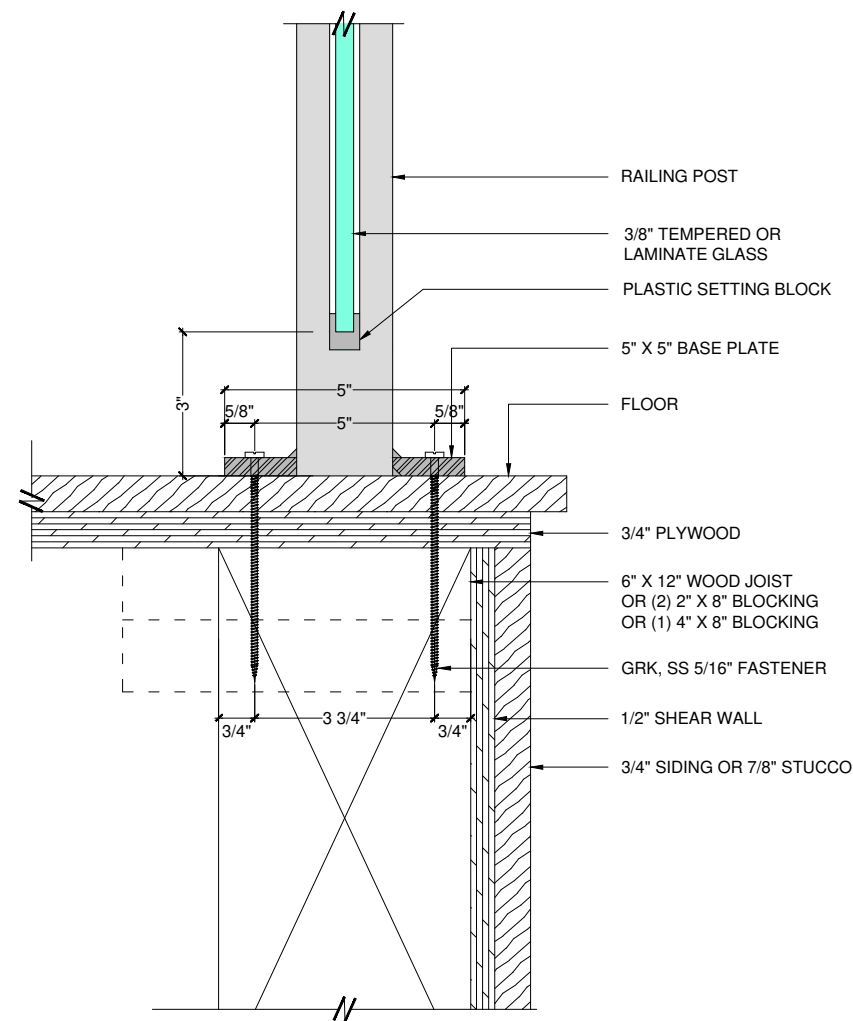
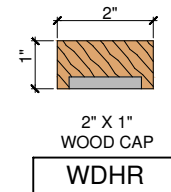
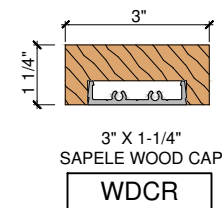
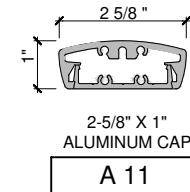
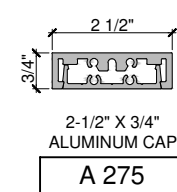


WENTWORTH METAL WORKS 1483 67TH STREET EMERYVILLE, CA 94608 TEL: (510) 601-1240 FAX: (510) 601-1440	
PROJECT:	SPECIFICATIONS
CONTACT:	
DATE:	10/08/2018
TITLE:	GLASS LOCK RAILING SYSTEM
SCALE:	3/4" = 1'-0"
DRAWN BY:	MY
DRAWING SHEET:	WMW - 3.0

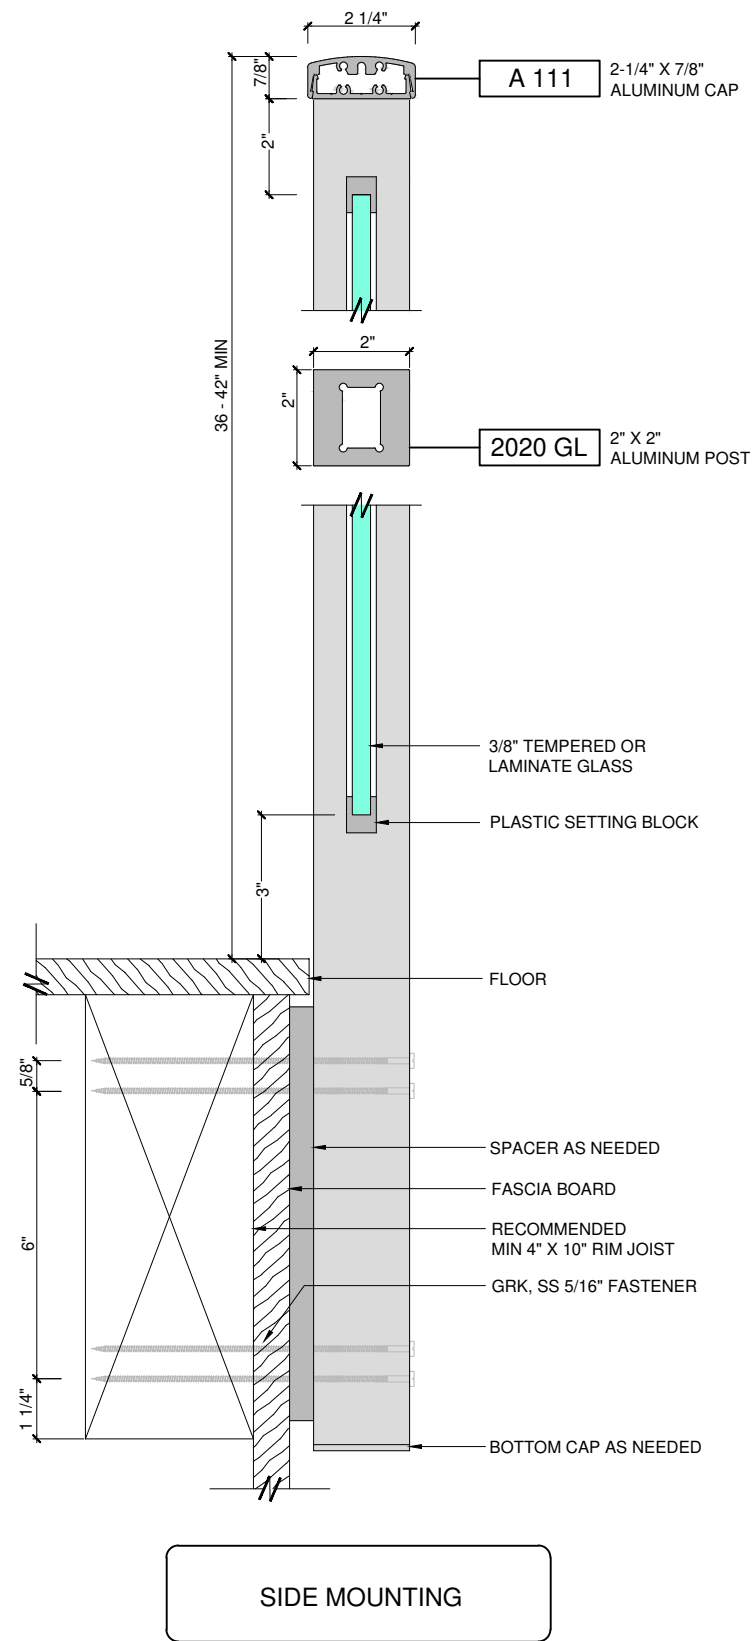

**WENTWORTH
METAL WORKS**
1483 67TH STREET
EMERYVILLE, CA 94608
TEL: (510) 601-1240
FAX: (510) 601-1440

PROJECT:
SPECIFICATIONS

CONTACT:

DATE:
09/19/2018

NOTES:

TITLE:
GLASS LOCK
RAILING SYSTEM

SCALE:
3" = 1'-0"

DRAWN BY:
MY

DRAWING SHEET:

WMW - 4.0