

**WENTWORTH
METAL WORKS**

1483 67TH STREET
EMERYVILLE, CA 94608
TEL: (510) 601-1240
FAX: (510) 601-1440

PROJECT:
SPECIFICATIONS

CONTACT:

DATE:
10/08/2018



TITLE:
GLASS LOCK
RAILING SYSTEM
NO CAP


SCALE:
3/4" = 1'-0"

DRAWN BY:
MY


DRAWING SHEET:

WMW - 5.0

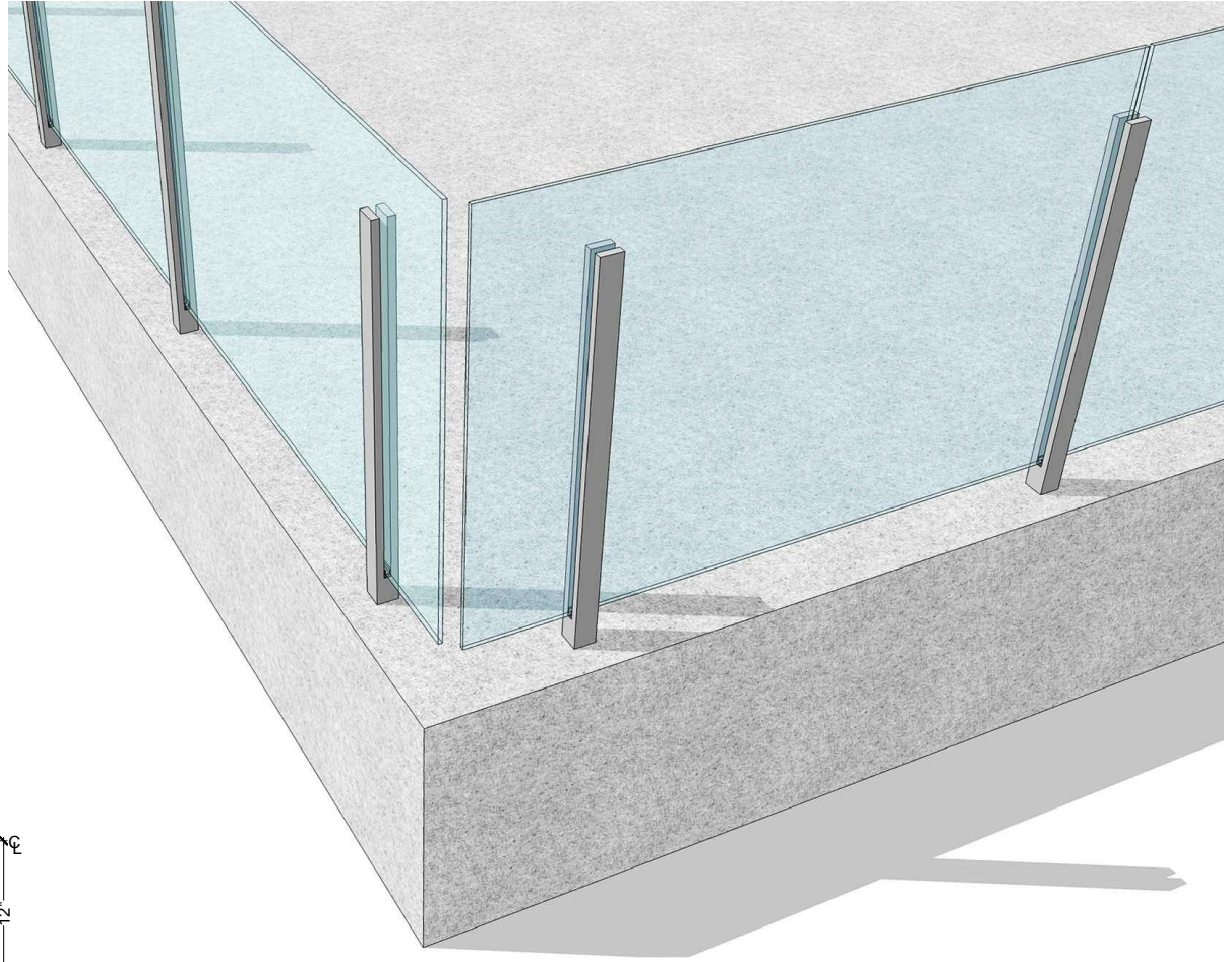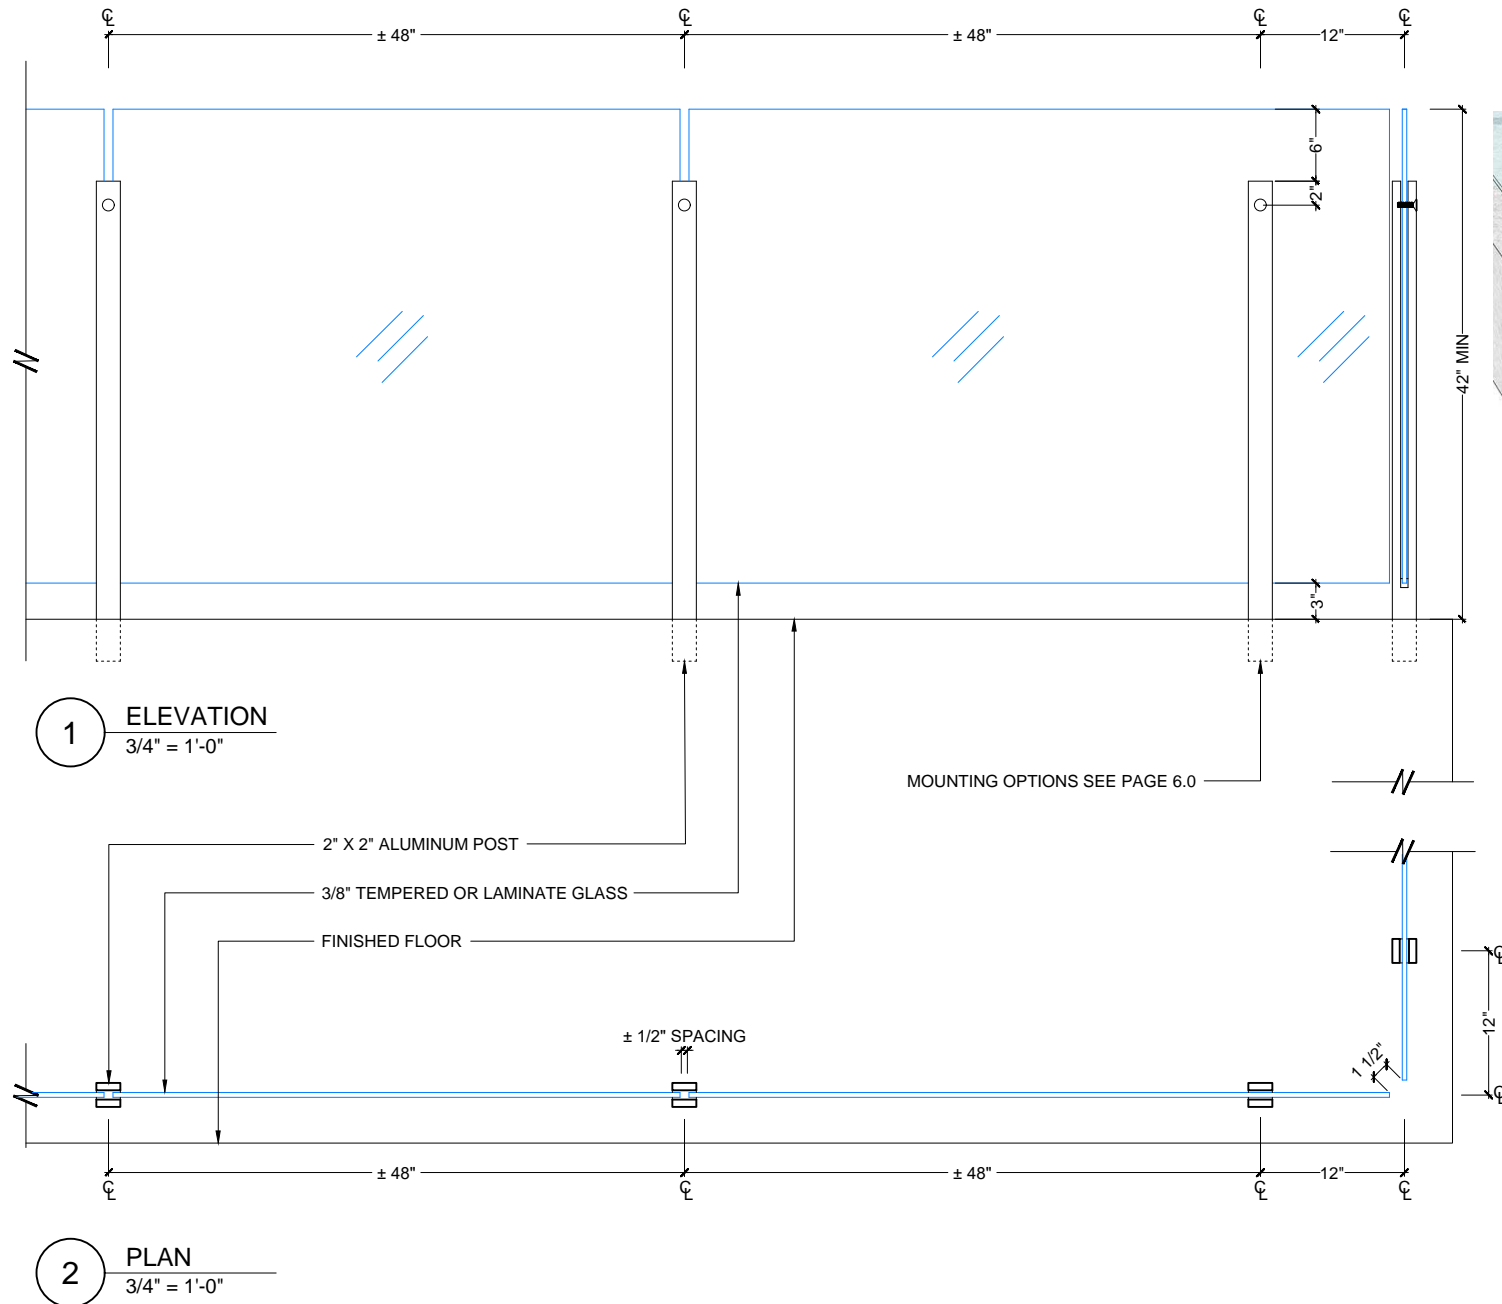


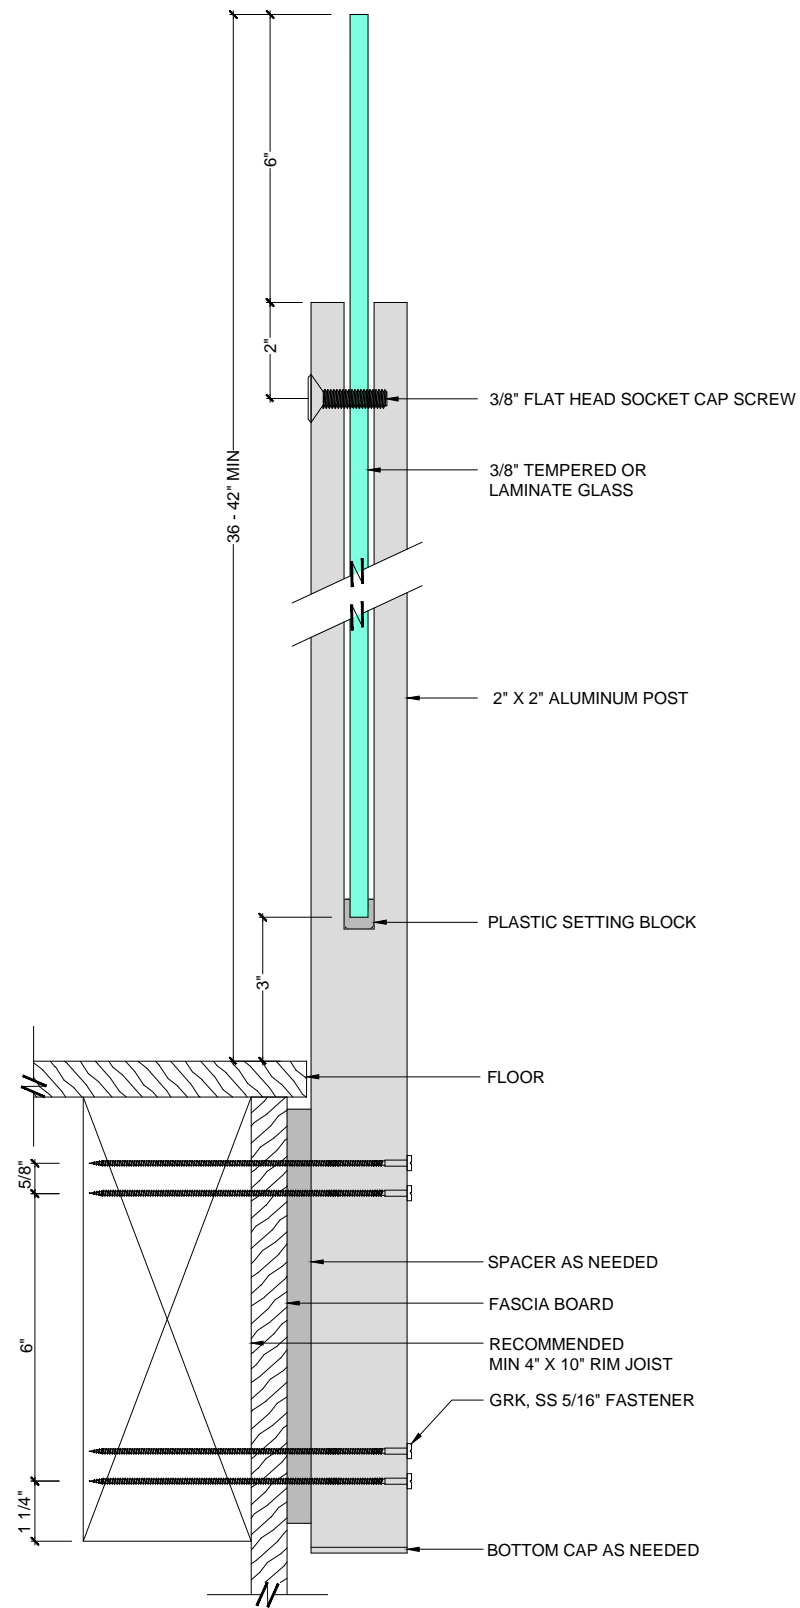

SIDE MOUNTING

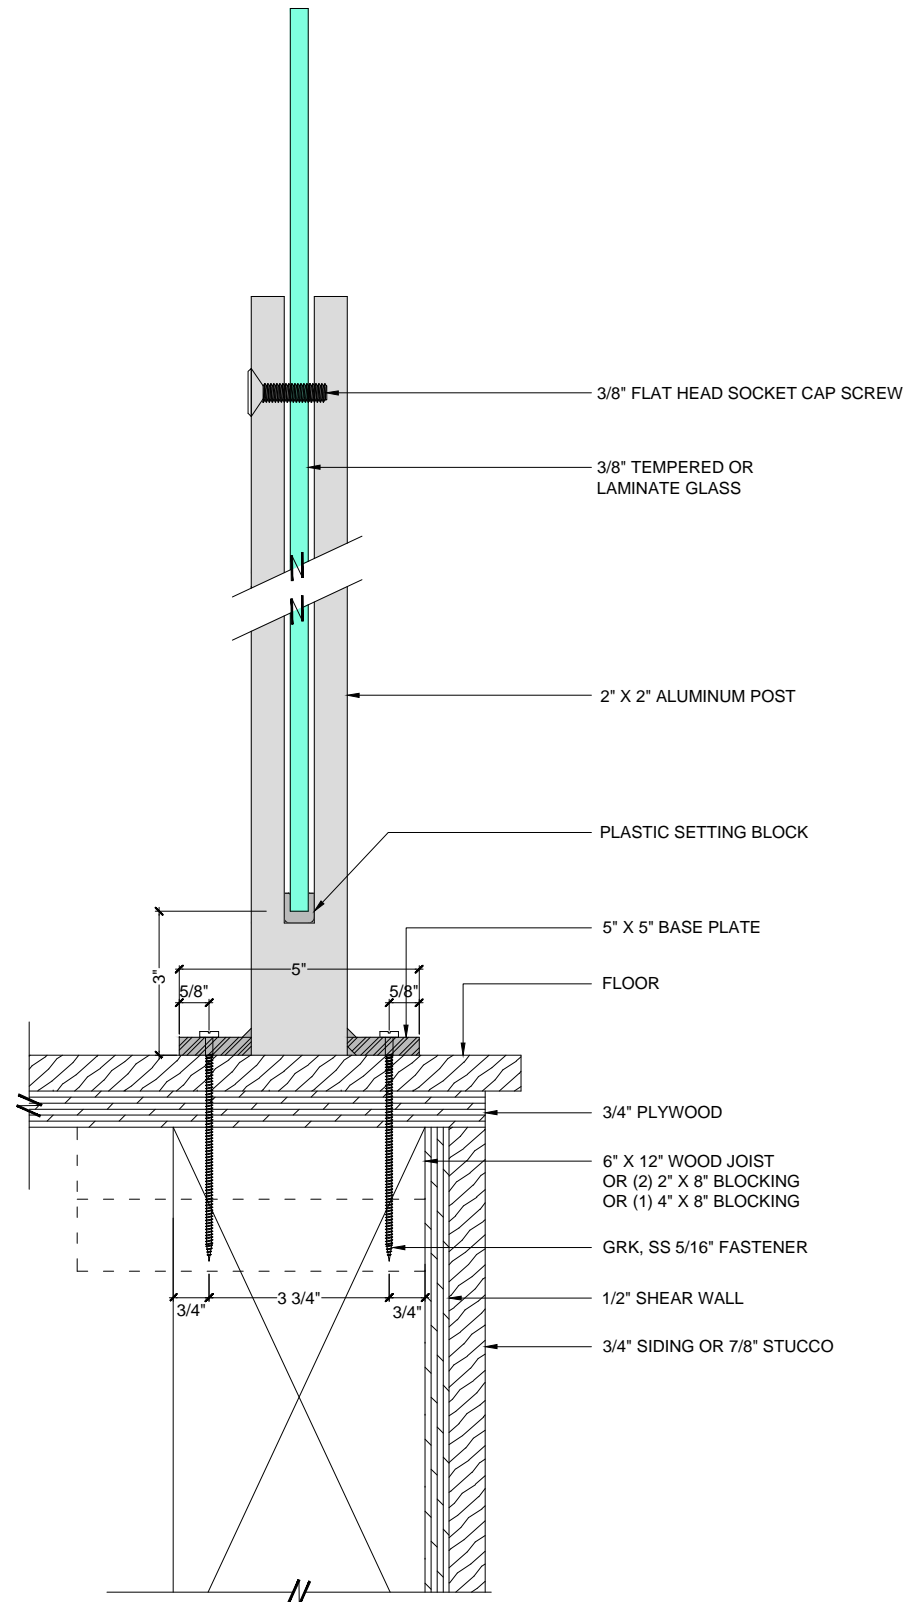

TOP MOUNTING

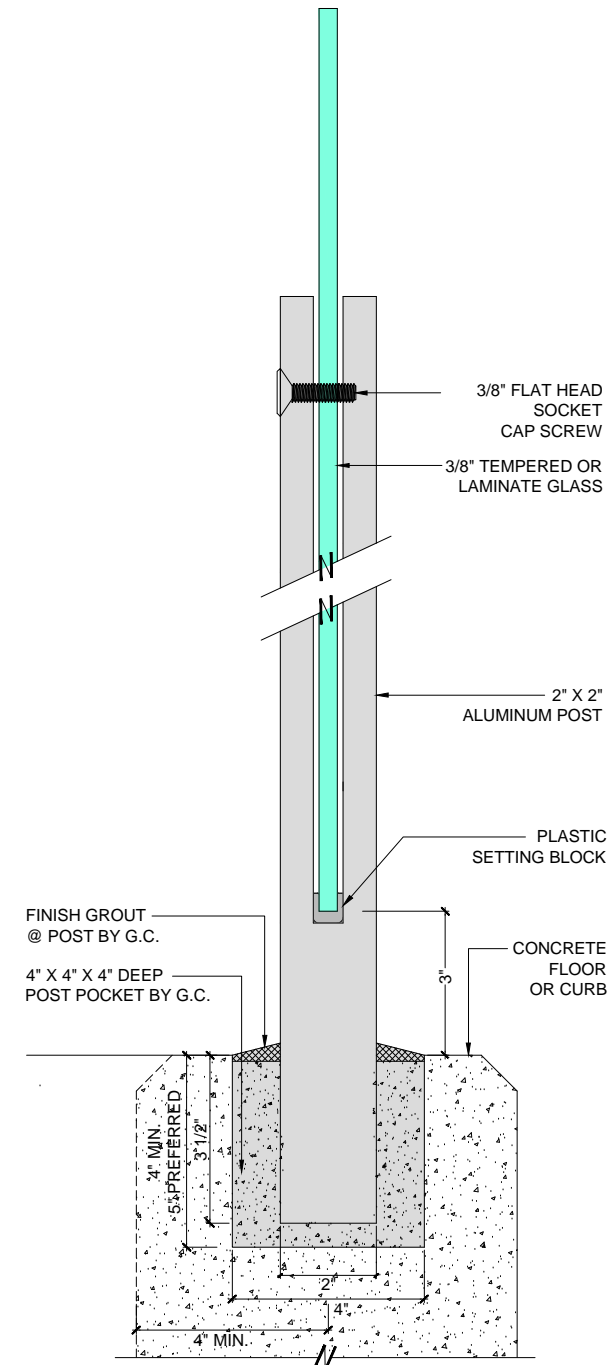

POURED MOUNTING

WENTWORTH METAL WORKS
 1483 67TH STREET
 EMERYVILLE, CA 94608
 TEL: (510) 601-1240
 FAX: (510) 601-1440

PROJECT:
 SPECIFICATIONS

CONTACT:

DATE:
 09/19/2018

NOTES:

TITLE:
 GLASS LOCK RAILING SYSTEM
 NO CAP

SCALE:
 3" = 1'-0"

DRAWN BY:
 MY

DRAWING SHEET:

WMW - 6.0