

**WENTWORTH
METAL WORKS**

1483 67TH STREET
EMERYVILLE, CA 94608
TEL: (510) 601-1240
FAX: (510) 601-1440

PROJECT:
SPECIFICATIONS

CONTACT:

DATE:
10/08/2018



TITLE:
VERTICAL PICKET
RAILING SYSTEM


SCALE:
3" = 1'-0"

DRAWN BY:
MY





DRAWING SHEET:

WMW - 9.0

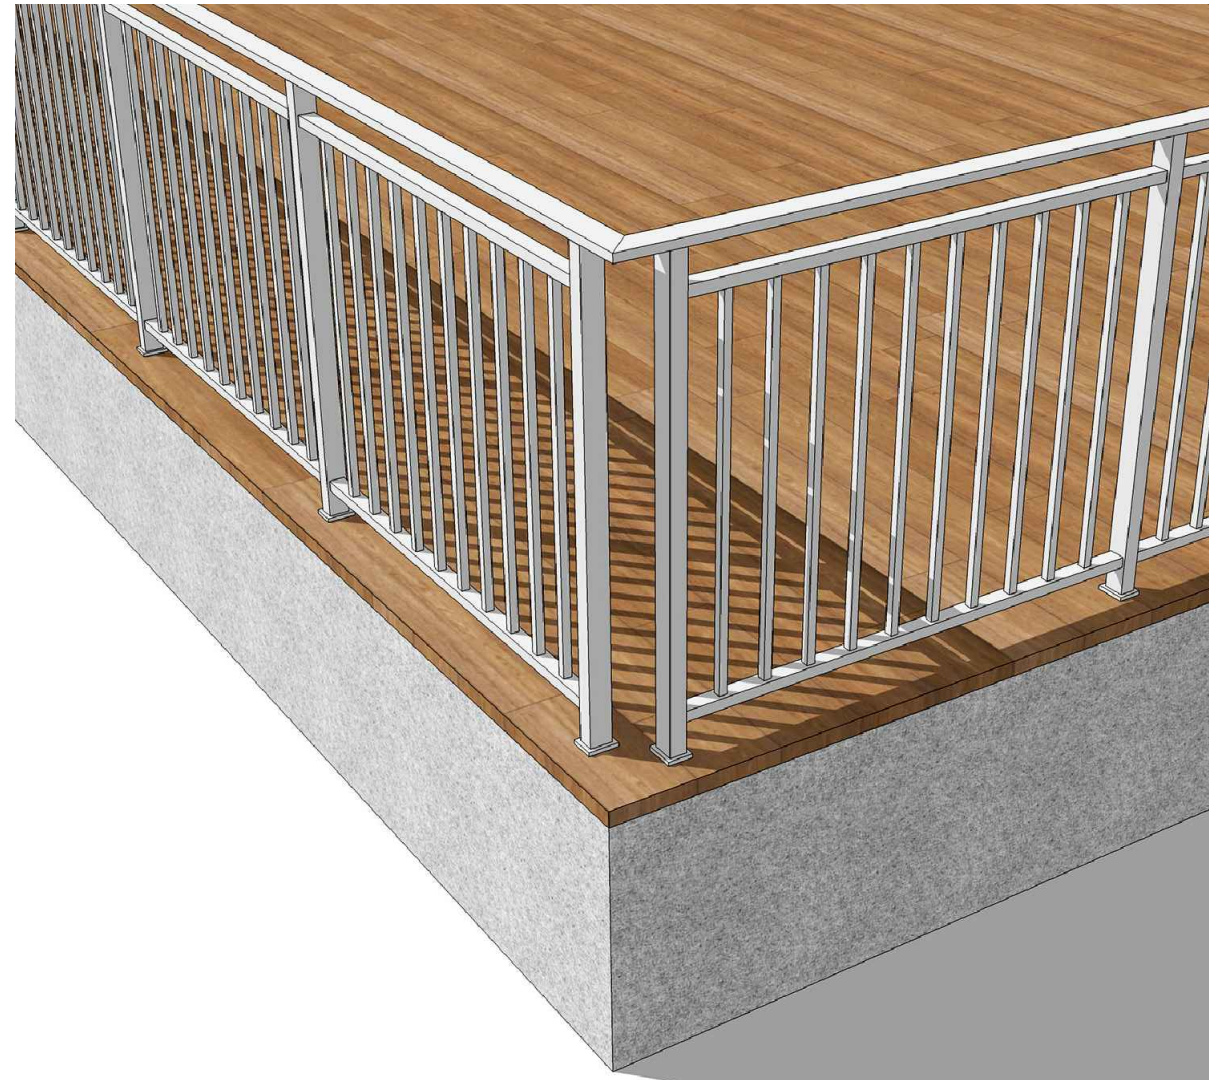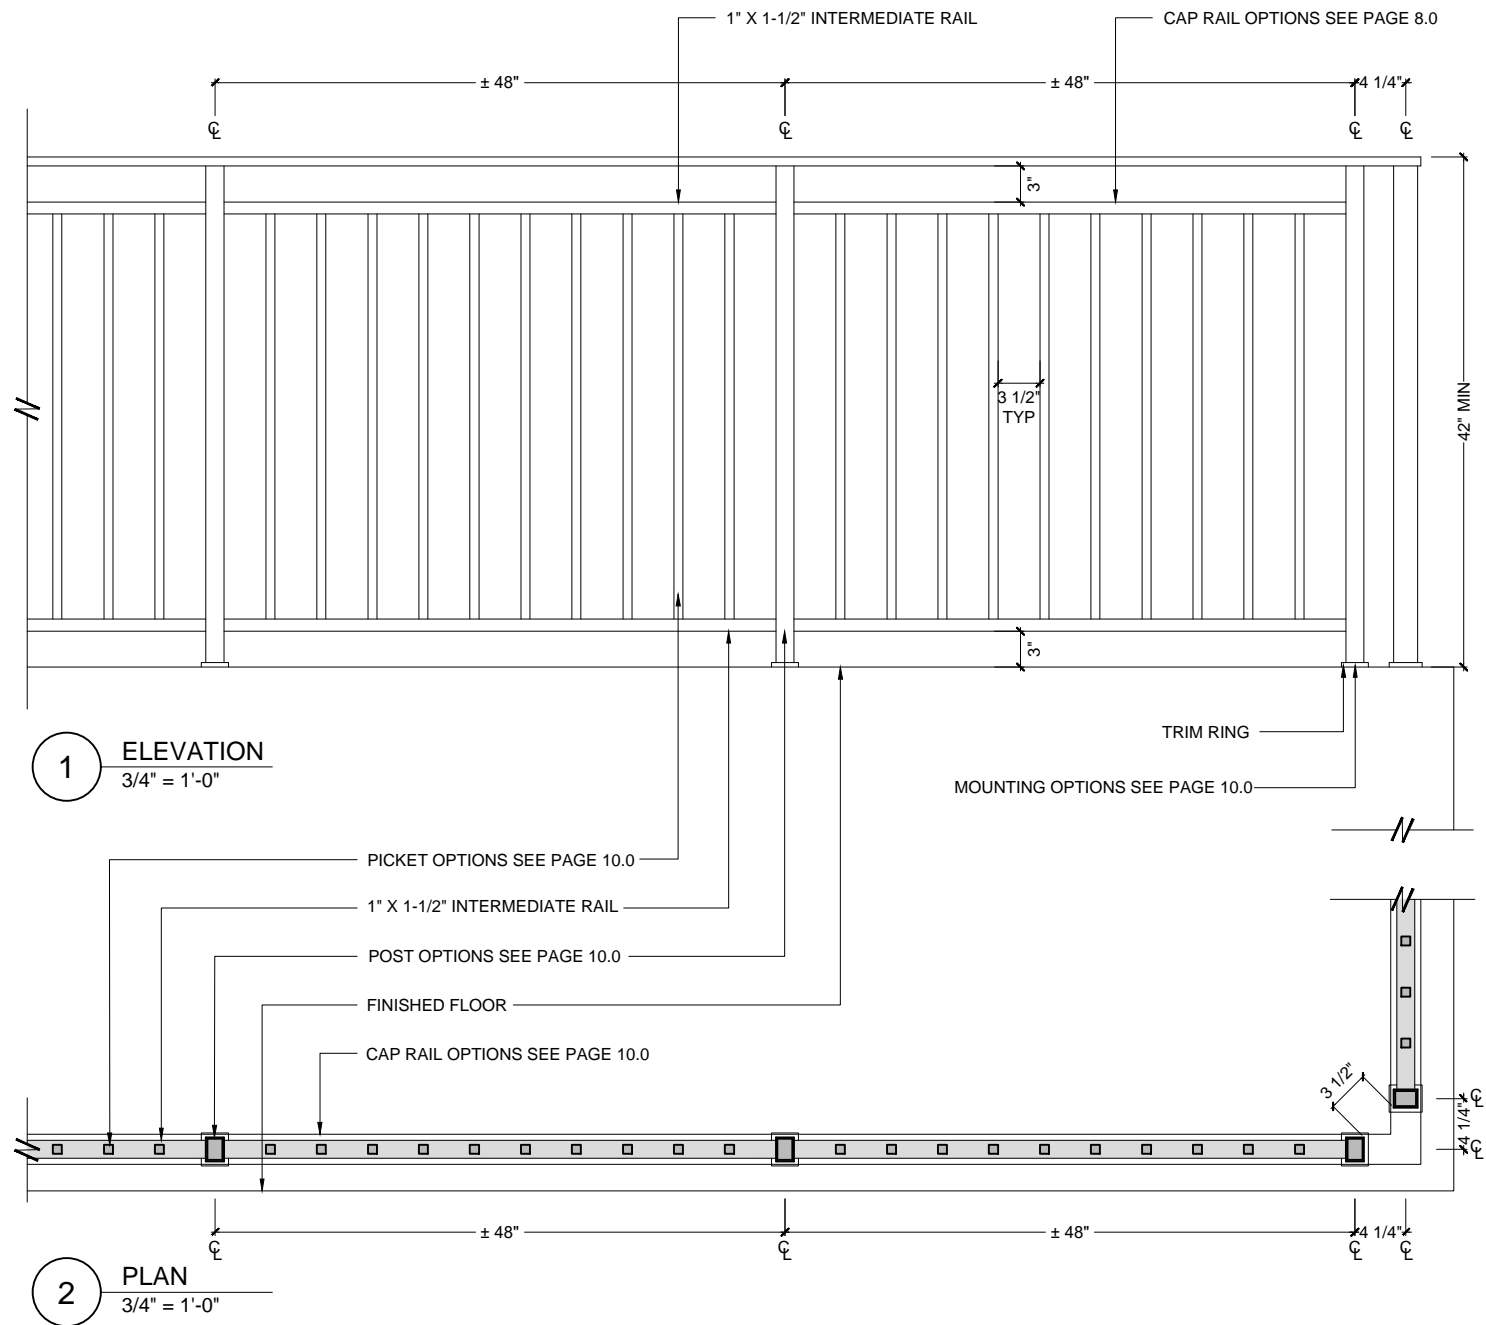

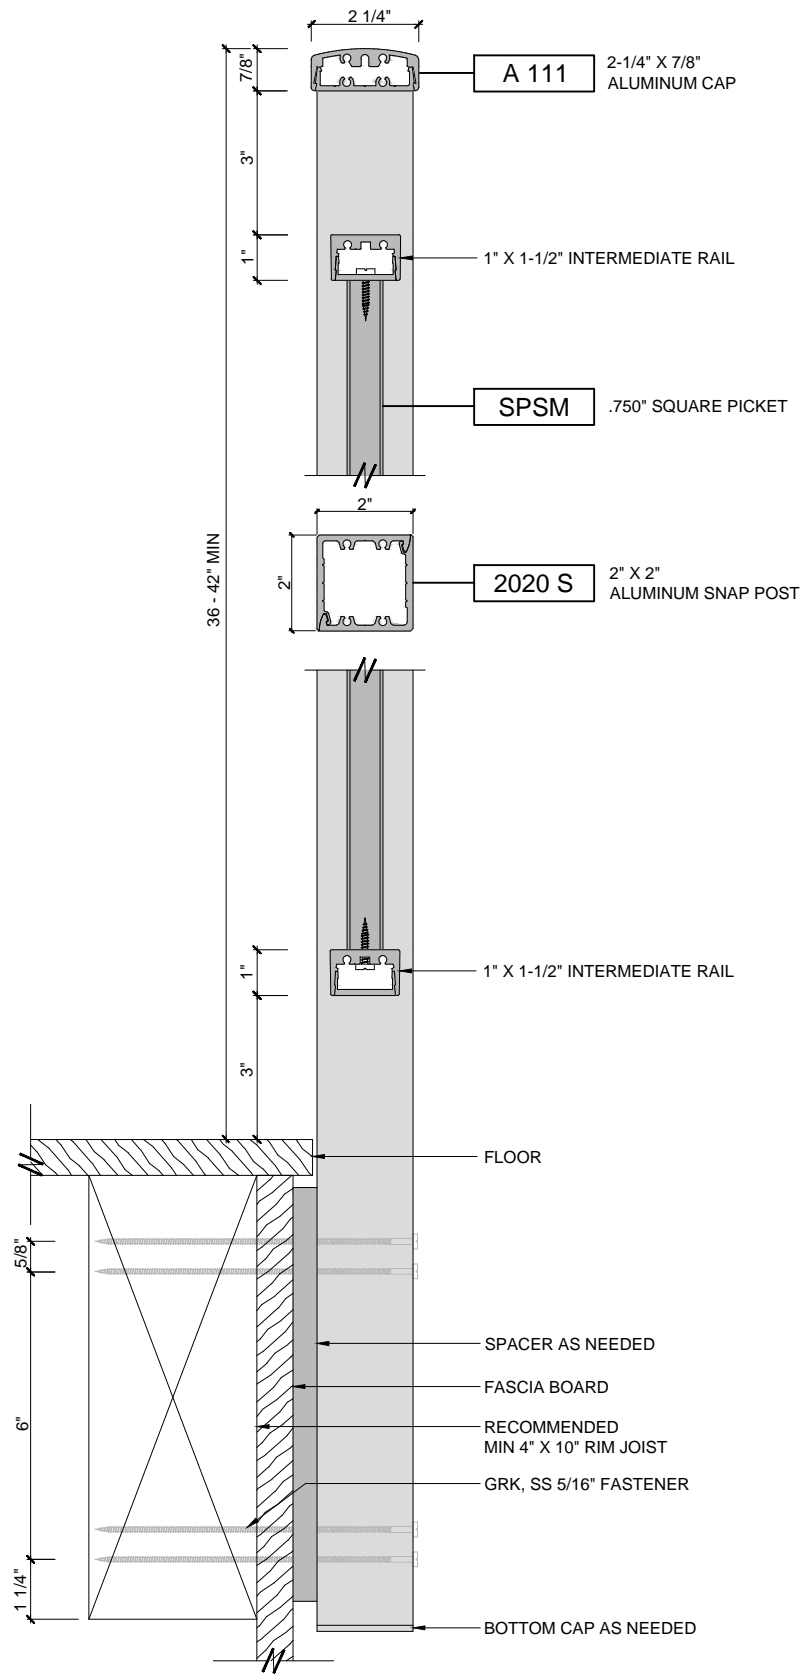

SIDE MOUNTING

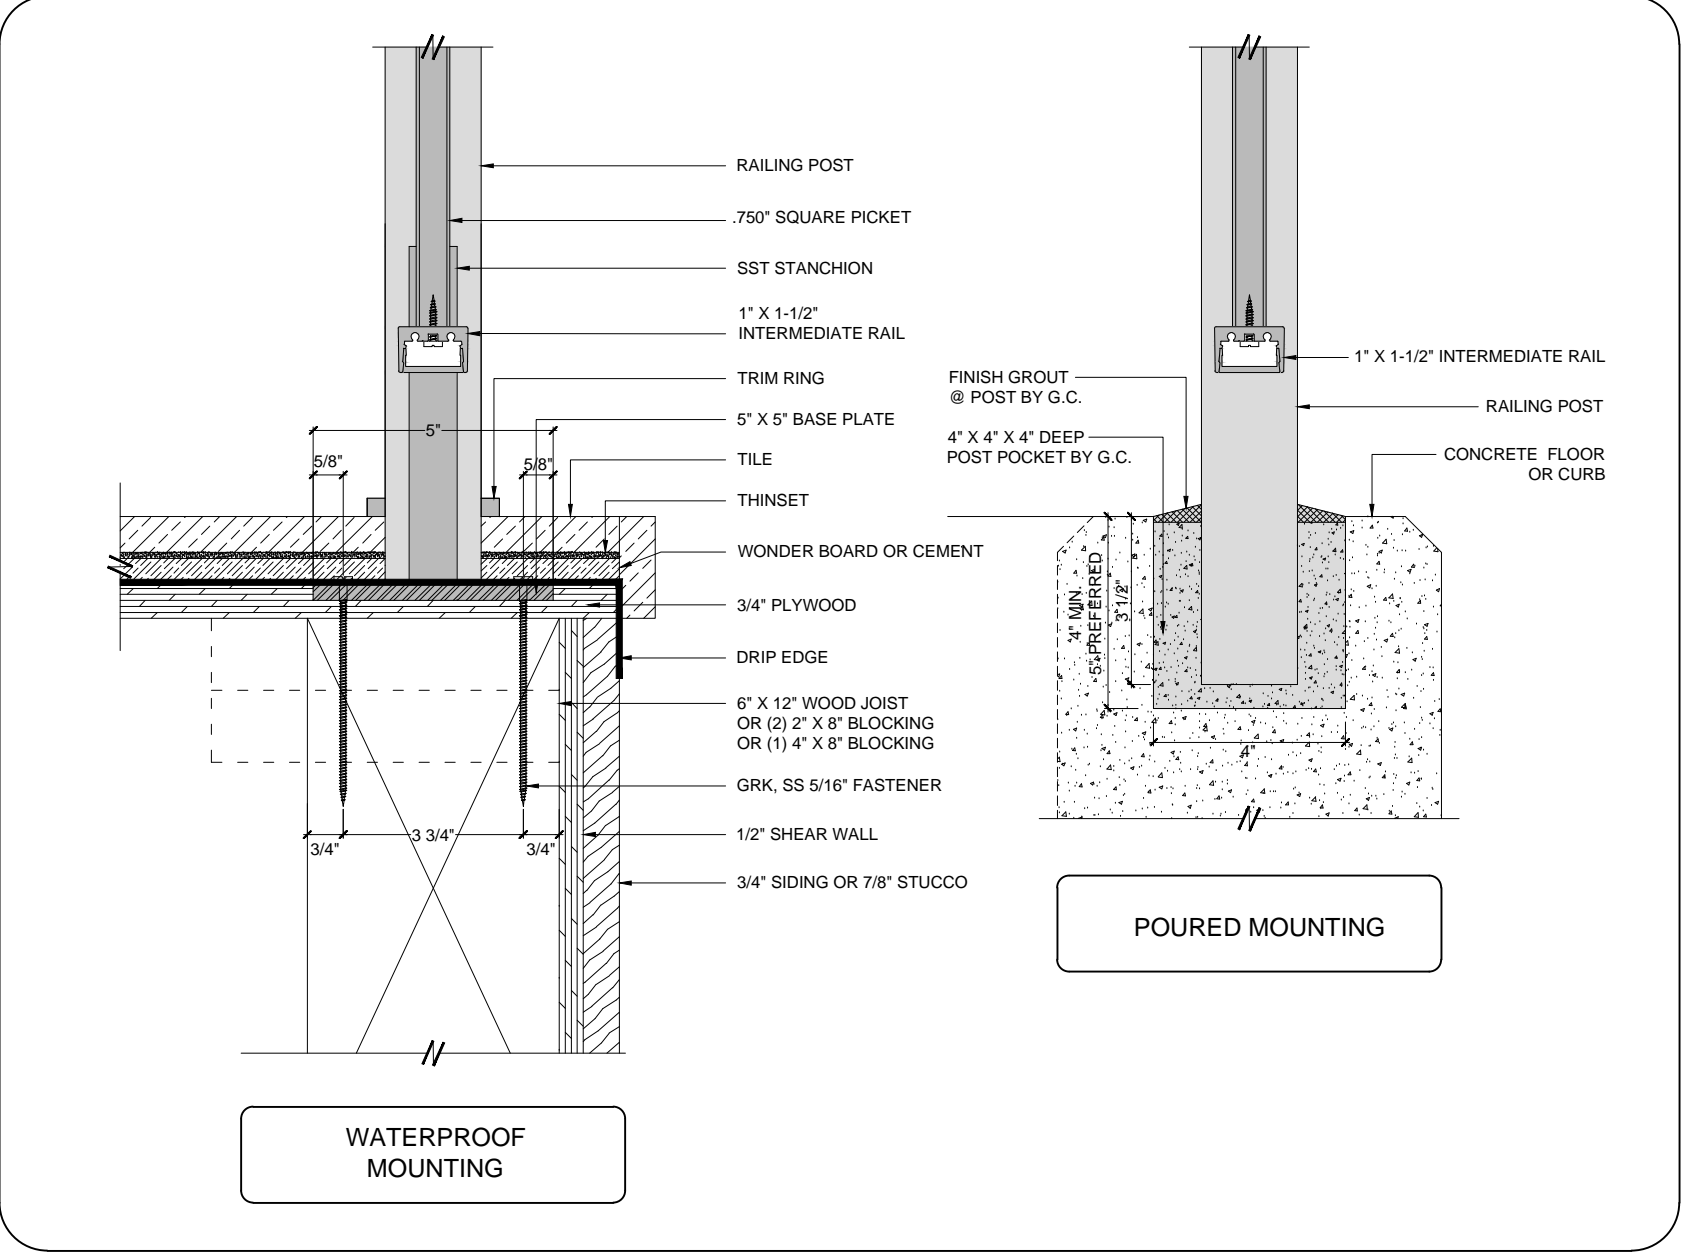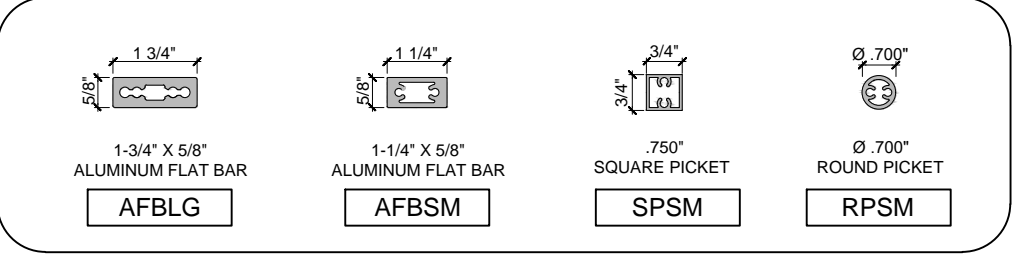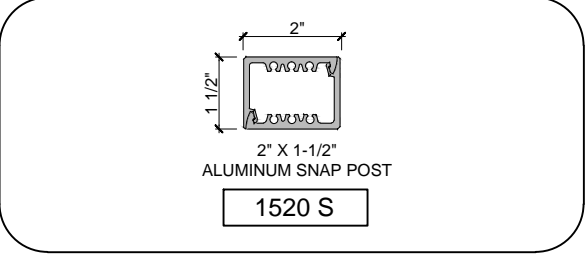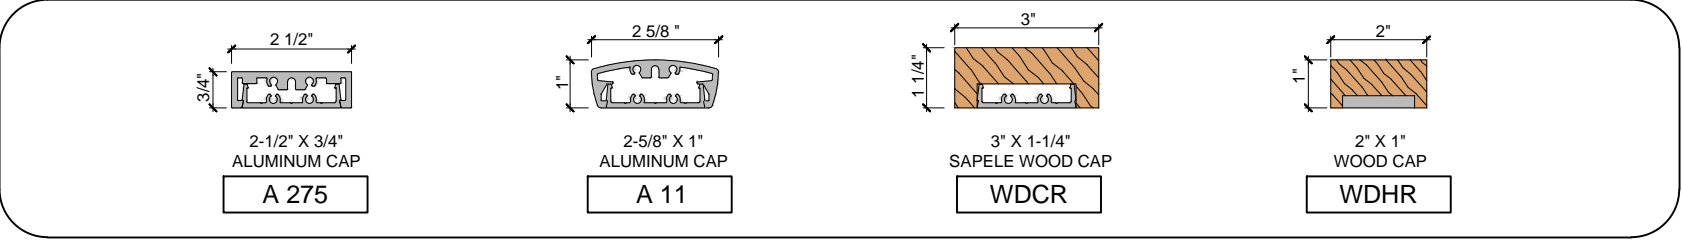

WATERPROOF MOUNTING

POURED MOUNTING

WENTWORTH METAL WORKS
 1483 67TH STREET
 EMERYVILLE, CA 94608
 TEL: (510) 601-1240
 FAX: (510) 601-1440

PROJECT:
 SPECIFICATIONS

CONTACT:

DATE:
 09/19/2018

TITLE:
 VERTICAL PICKET RAILING SYSTEM

SCALE:
 3" = 1'-0"

DRAWN BY:
 MY

DRAWING SHEET:

WMW - 10.0