

**WENTWORTH
METAL WORKS**

1483 67TH STREET
EMERYVILLE, CA 94608
TEL: (510) 601-1240
FAX: (510) 601-1440

PROJECT:
SPECIFICATIONS

CONTACT:

DATE:
11/29/2018



TITLE:
700 SERIES
RAILING SYSTEM


SCALE:
3/4" = 1'-0"

DRAWN BY:
MY


DRAWING SHEET:

WMW - 13.0

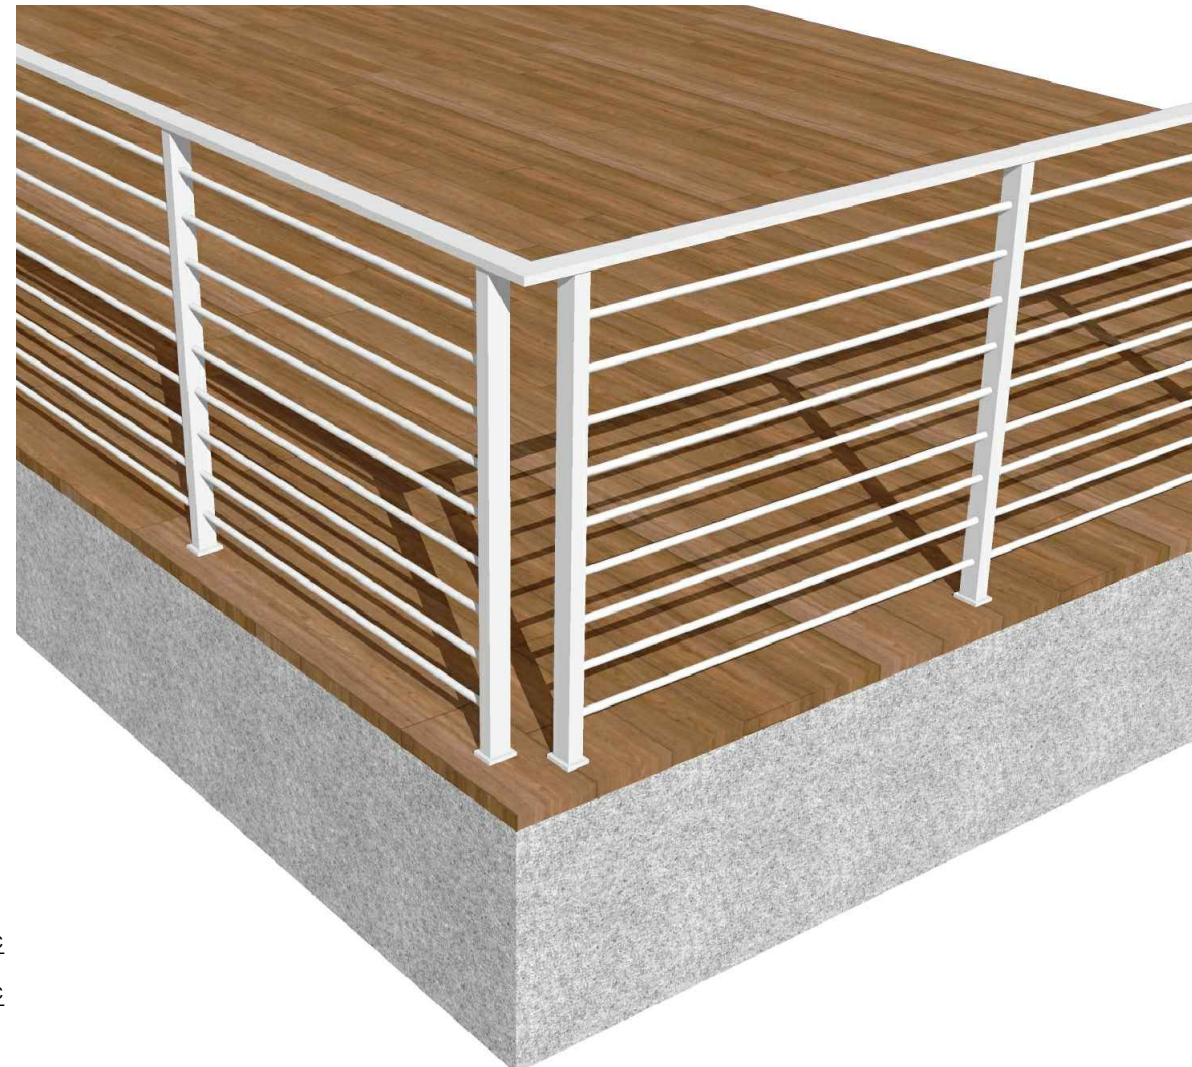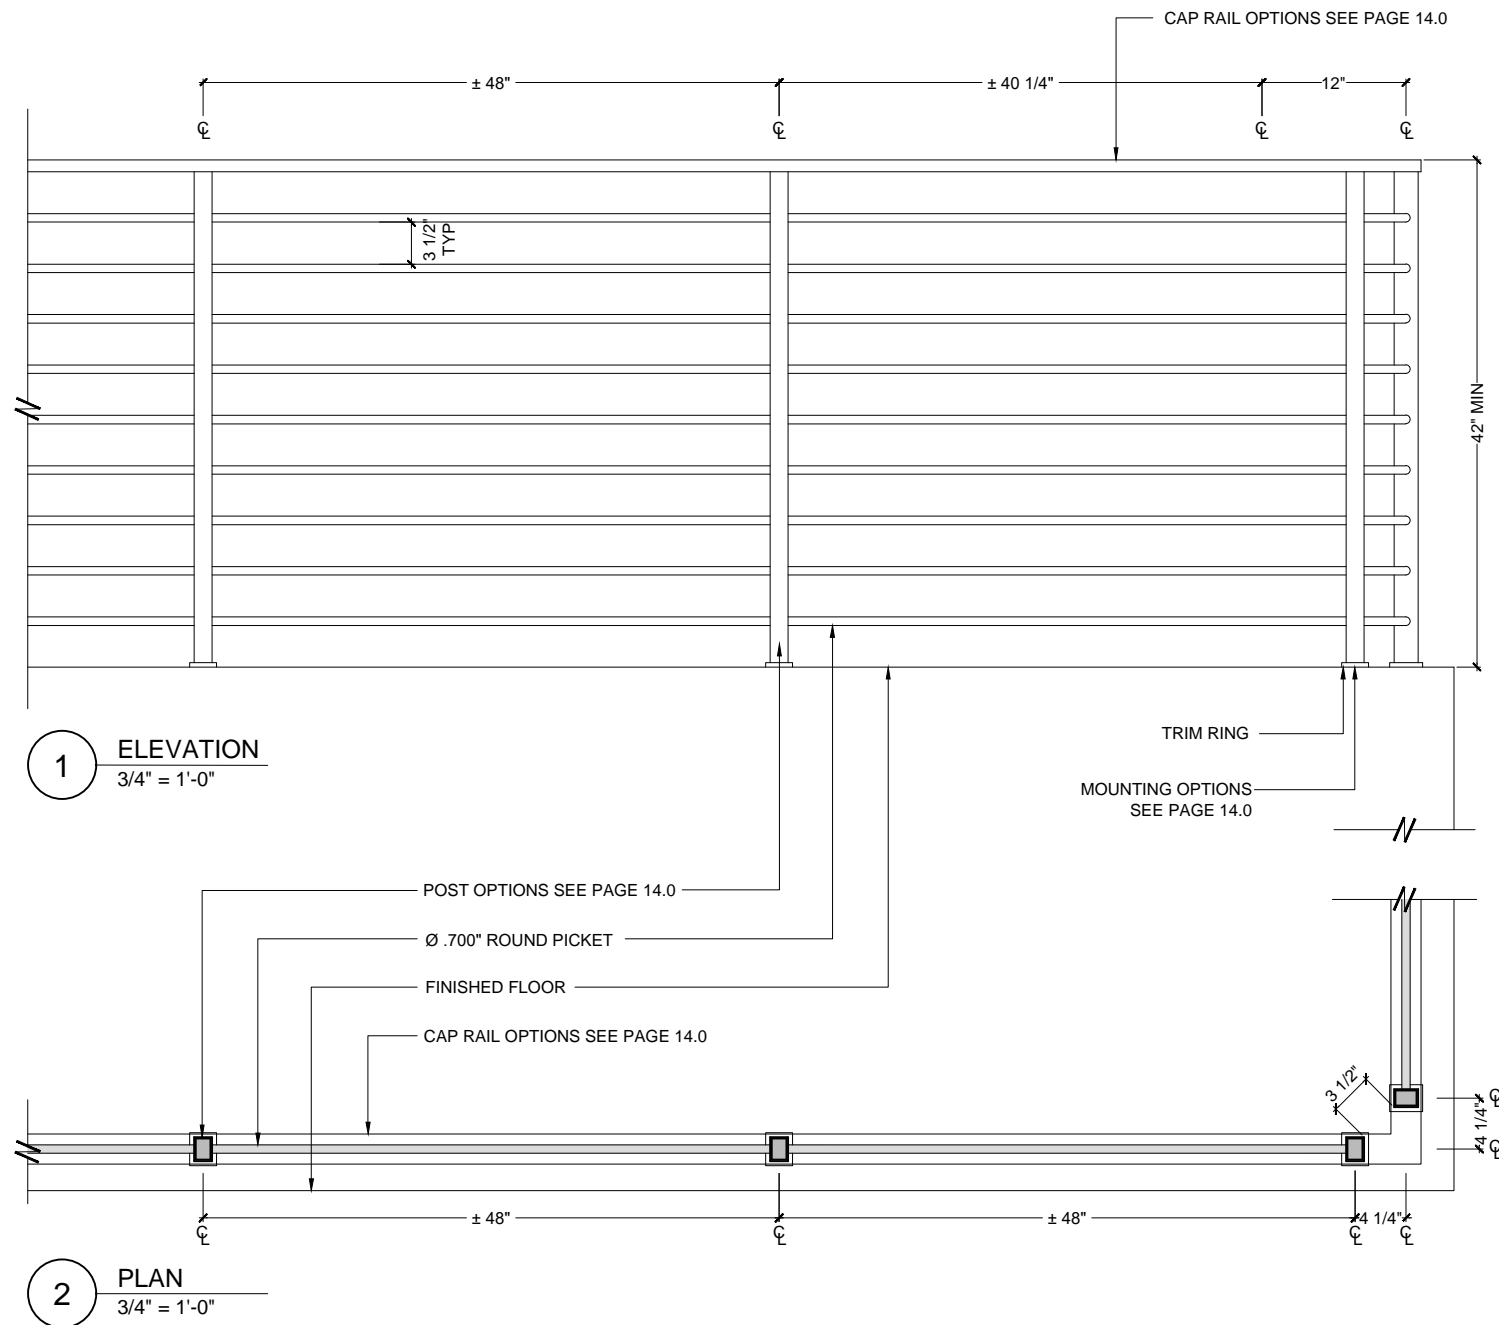


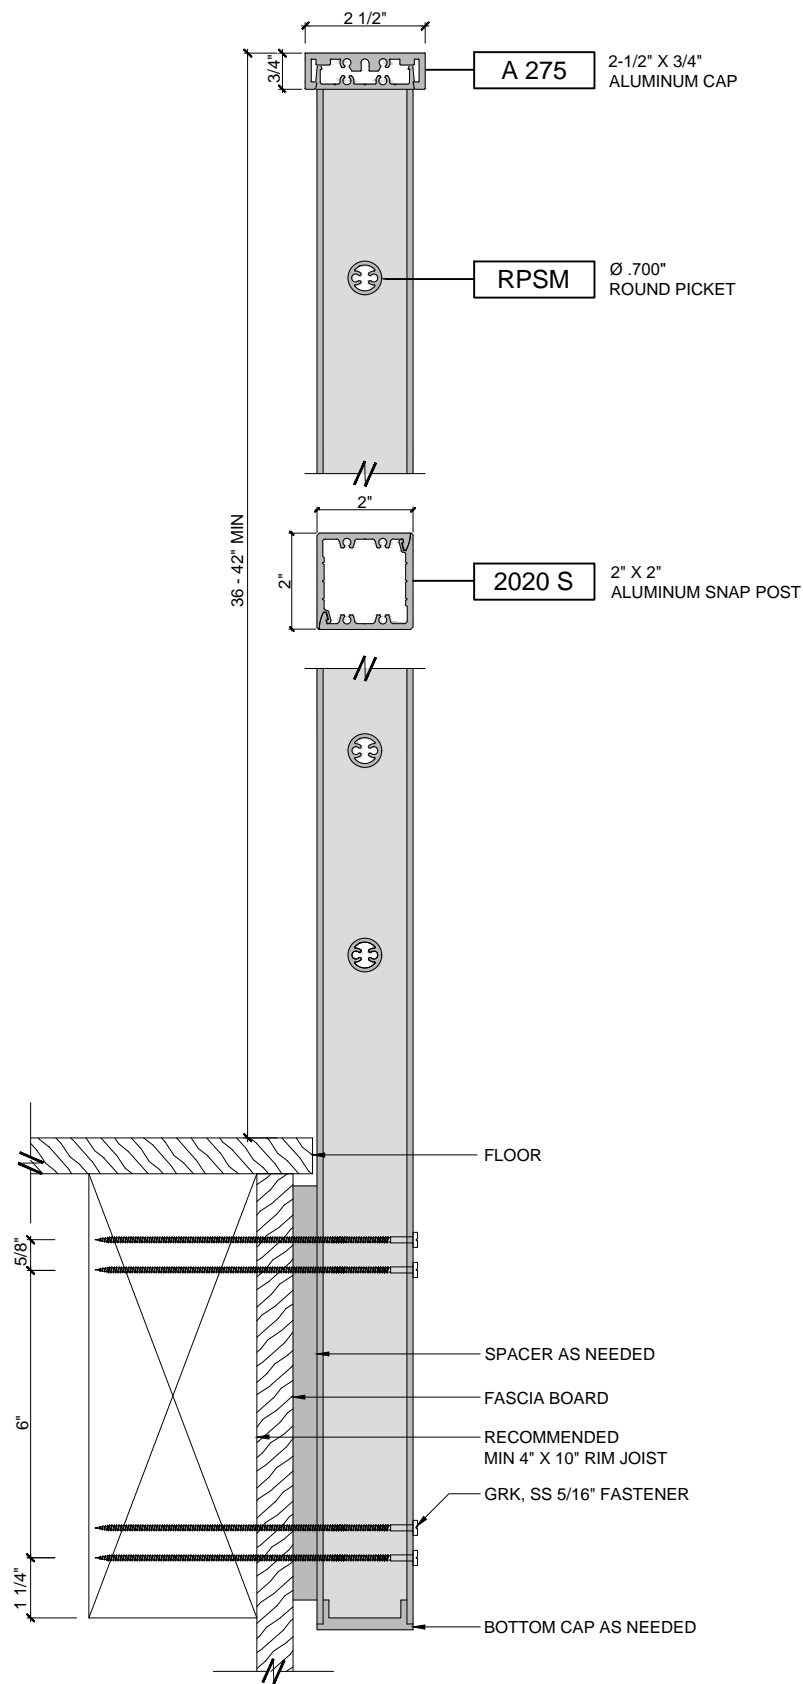


SIDE MOUNTING

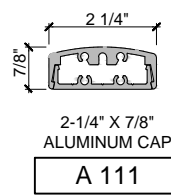


A 111
2-1/4" X 7/8"
ALUMINUM CAP

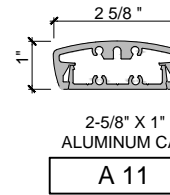


A 11
2-5/8" X 1"
ALUMINUM CAP

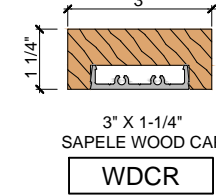

WDCR
3" X 1-1/4"
SAPELE WOOD CAP

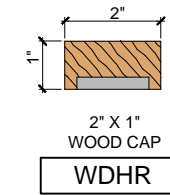


WDHR
2" X 1"
WOOD CAP

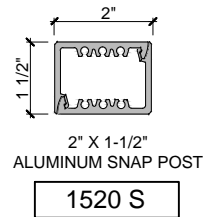

1520 S
2" X 1-1/2"
ALUMINUM SNAP POST



2020 S
2" X 2"
ALUMINUM SNAP POST

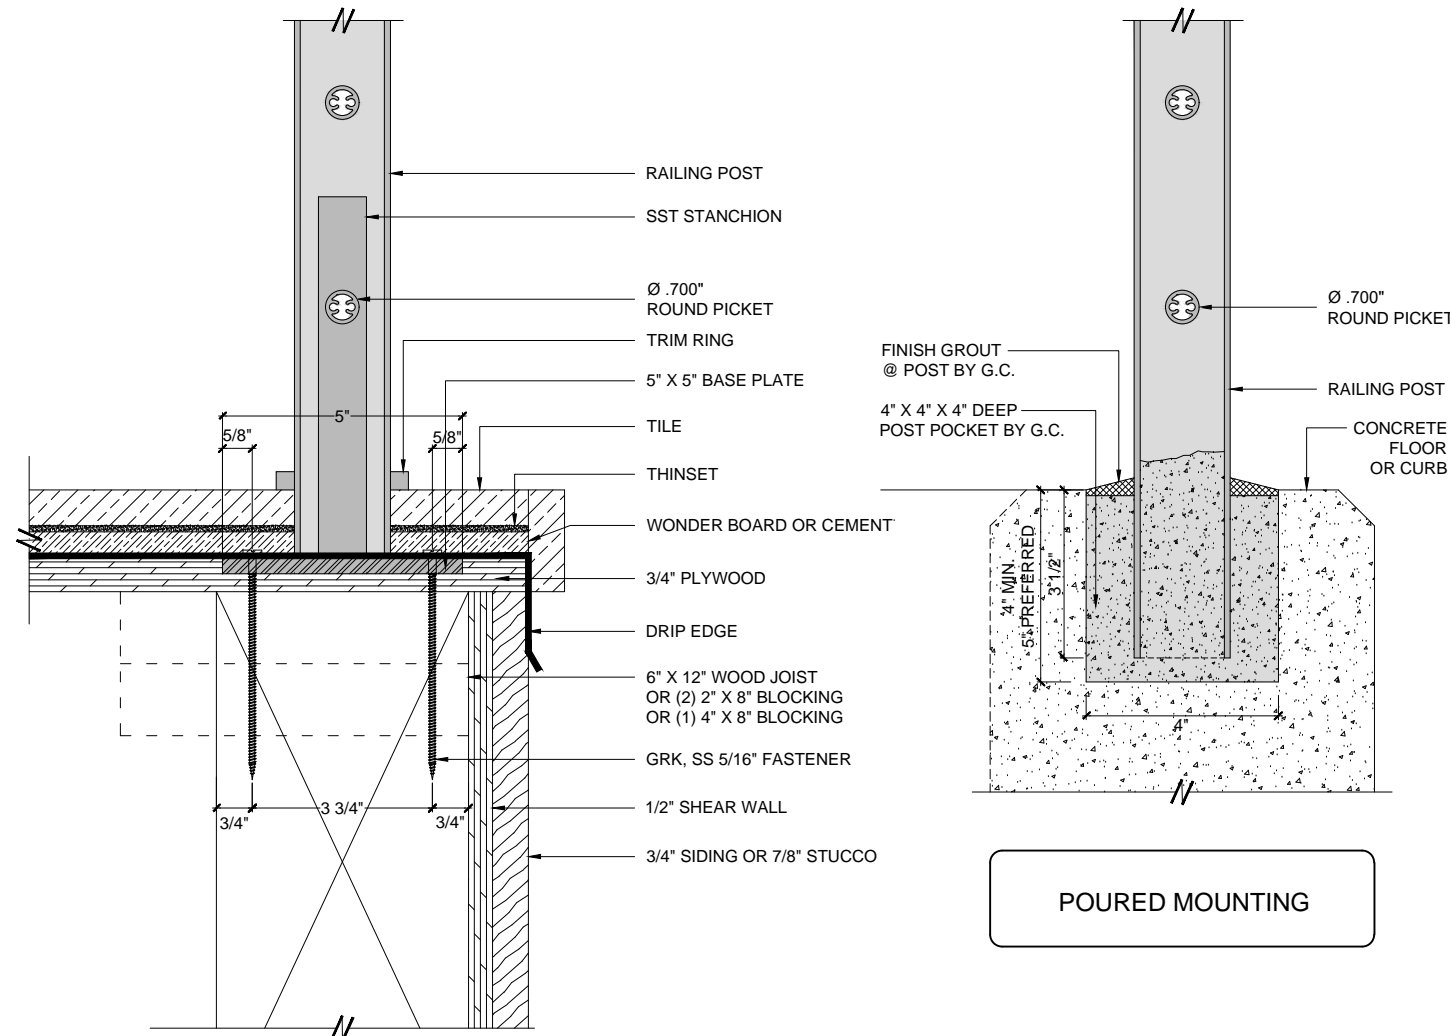

WATERPROOF MOUNTING

POURED MOUNTING

WENTWORTH METAL WORKS

1483 67TH STREET
EMERYVILLE, CA 94608
TEL: (510) 601-1240
FAX: (510) 601-1440

PROJECT:
SPECIFICATIONS

CONTACT:

DATE:
11/29/2018

NOTES:

TITLE:
700 SERIES
RAILING SYSTEM

SCALE:
3" = 1'-0"

DRAWN BY:
MY

DRAWING SHEET:

WMW - 14.0