

**WENTWORTH  
METAL WORKS**

1483 67TH STREET  
EMERYVILLE, CA 94608  
TEL: (510) 601-1240  
FAX: (510) 601-1440

PROJECT:  
SPECIFICATIONS

CONTACT:

DATE:  
11/29/2018



TITLE:  
700 SERIES  
RAILING SYSTEM


SCALE:  
3/4" = 1'-0"

DRAWN BY:  
MY







DRAWING SHEET:

**WMW - 13.0**

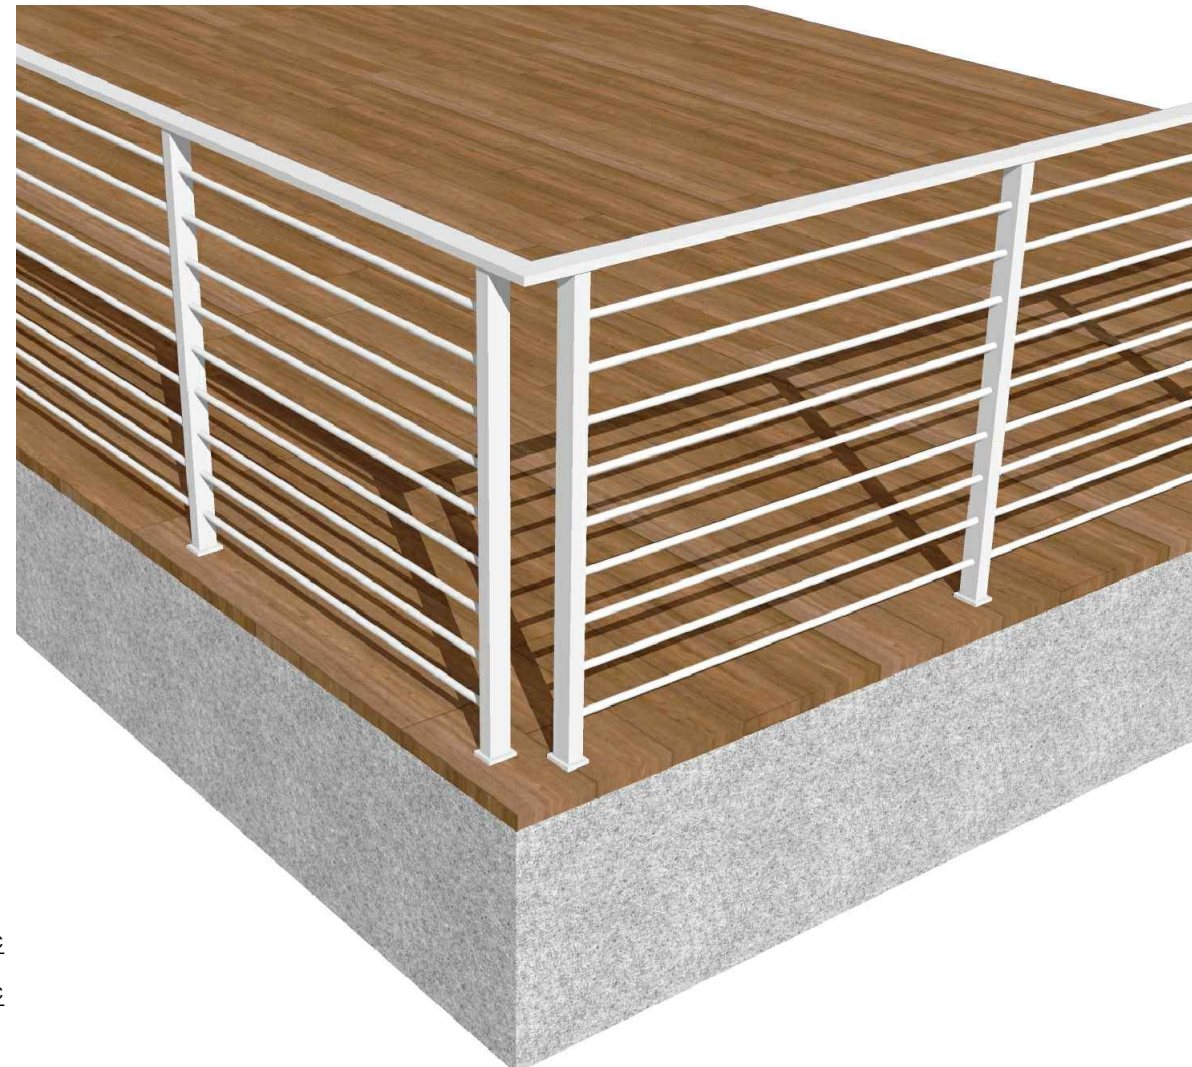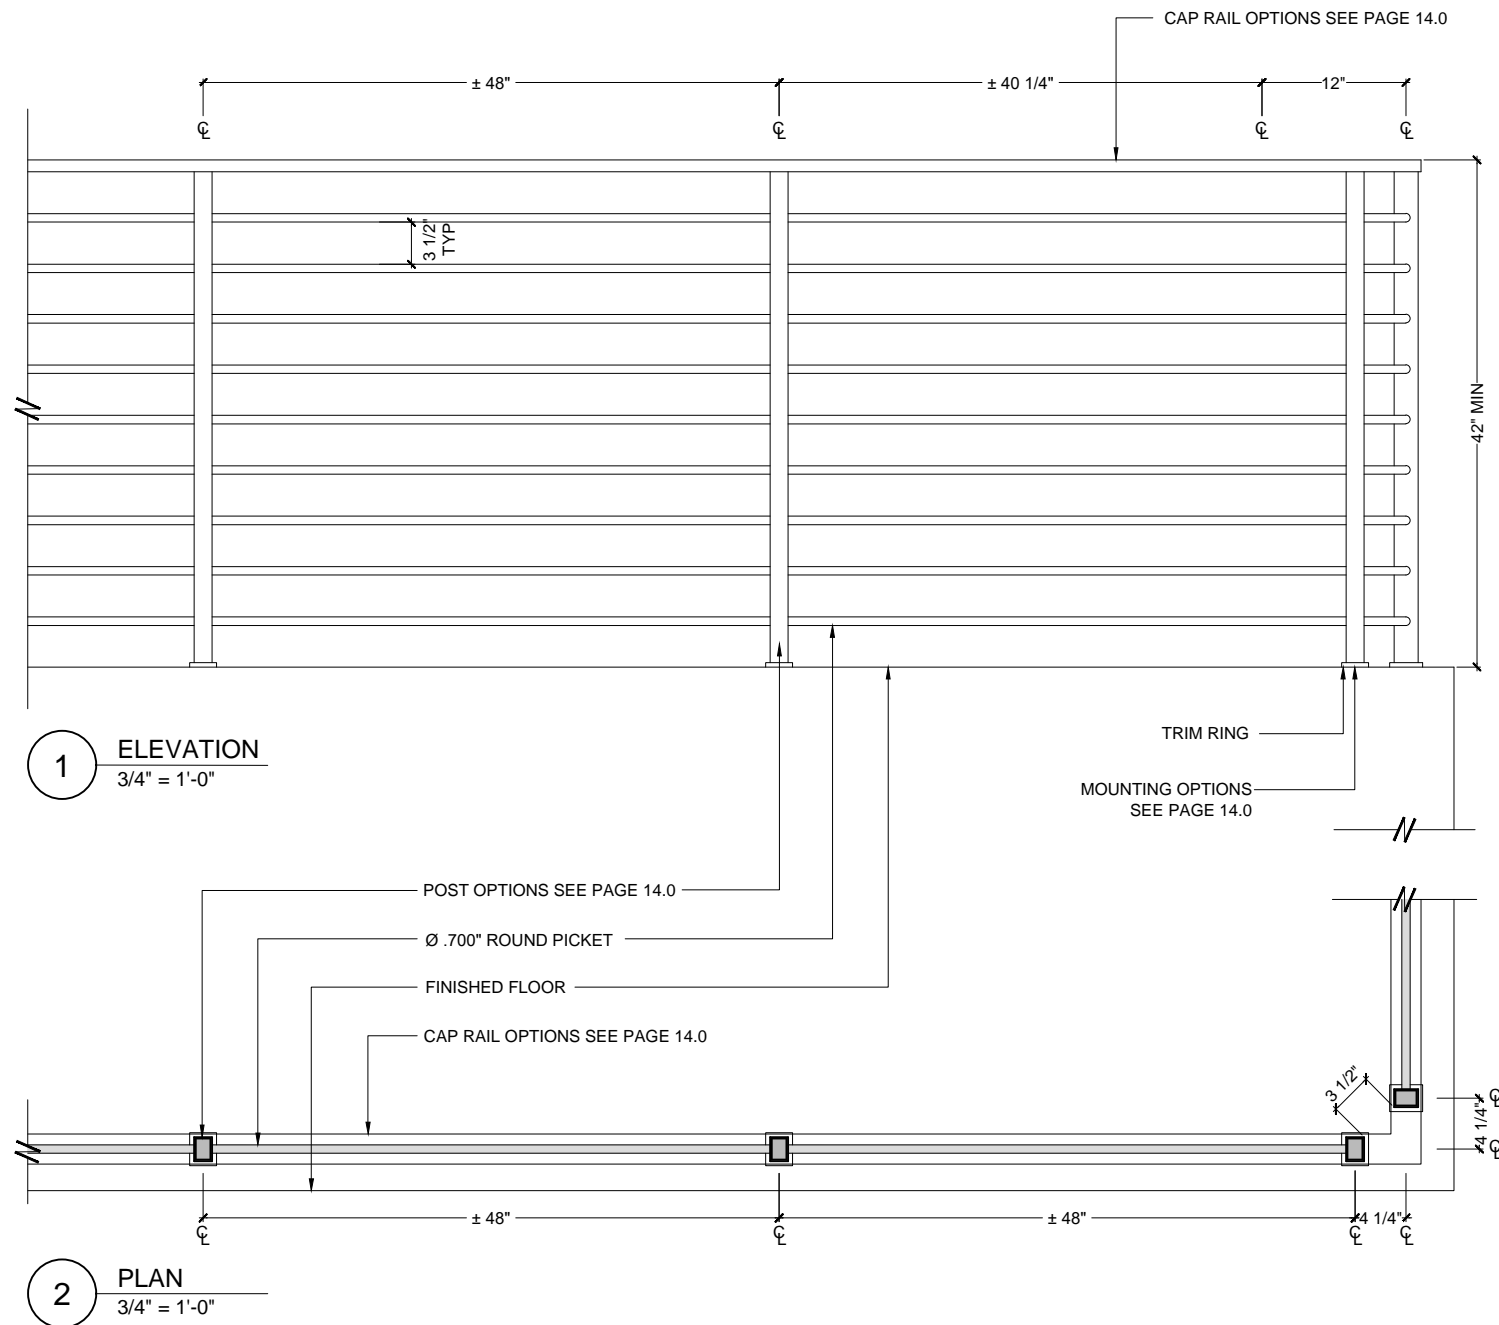

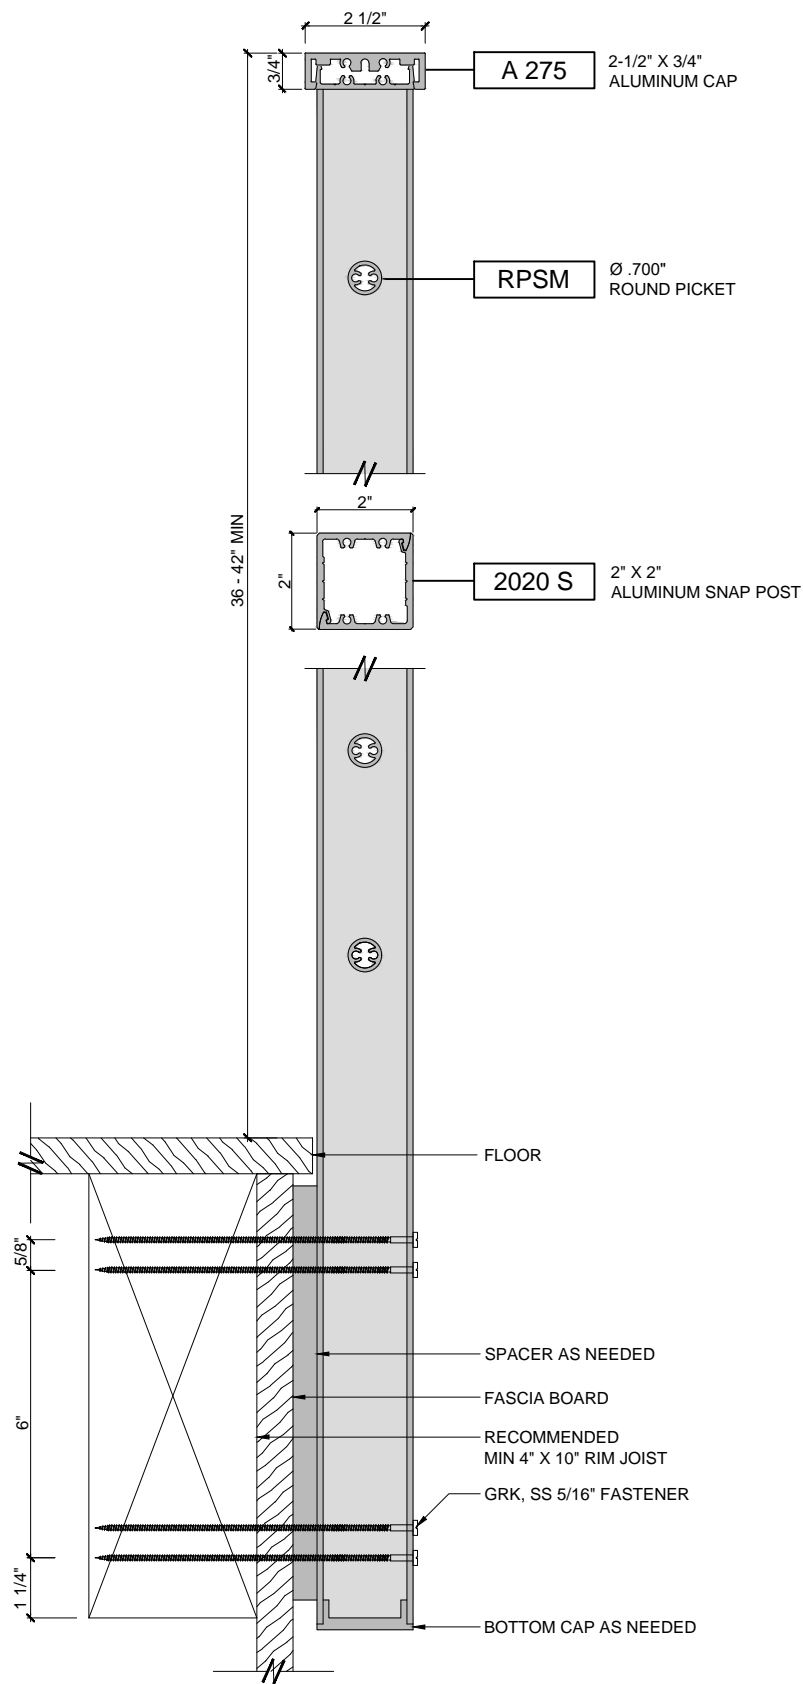

SIDE MOUNTING

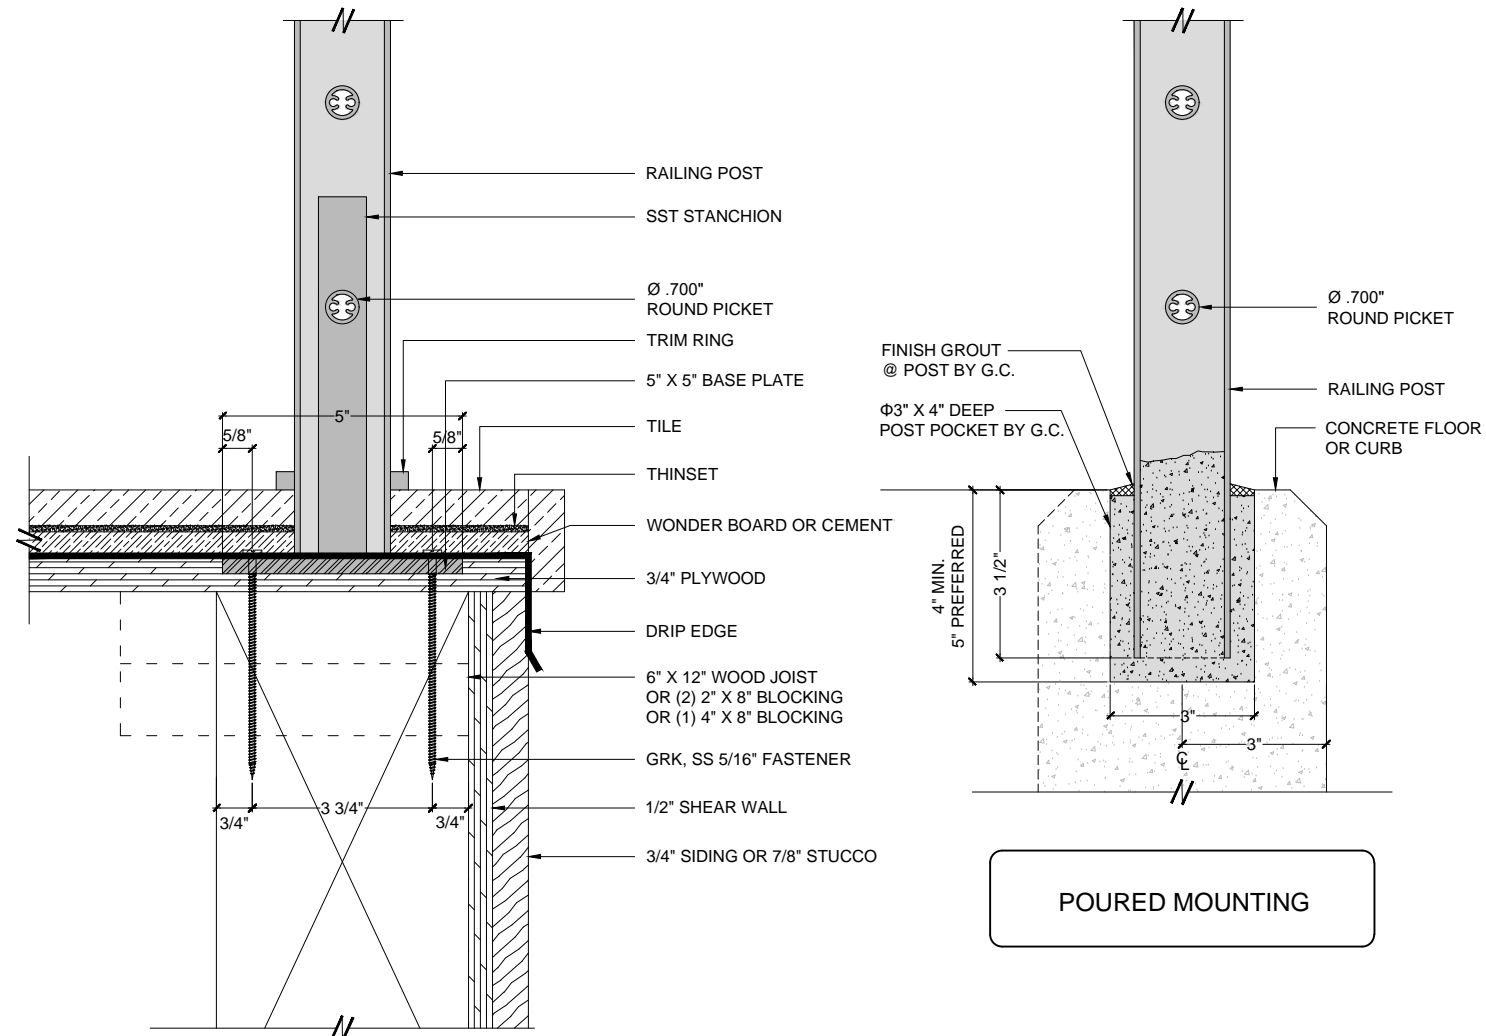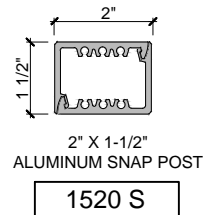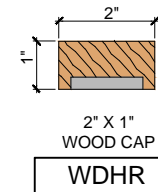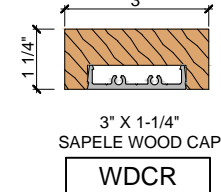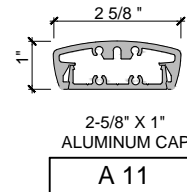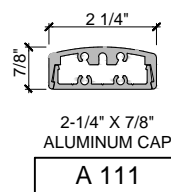

WATERPROOF MOUNTING

**WENTWORTH METAL WORKS**

1483 67TH STREET  
EMERYVILLE, CA 94608  
TEL: (510) 601-1240  
FAX: (510) 601-1440

PROJECT:  
SPECIFICATIONS

CONTACT:

DATE:  
11/29/2018

NOTES:

TITLE:  
700 SERIES  
RAILING SYSTEM

SCALE:  
3" = 1'-0"

DRAWN BY:  
MY

DRAWING SHEET:

WMW - 14.0