

**WENTWORTH  
METAL WORKS**

1483 67TH STREET  
EMERYVILLE, CA 94608  
TEL: (510) 601-1240  
FAX: (510) 601-1440

PROJECT:  
SPECIFICATIONS

CONTACT:

DATE:  
10/08/2018



TITLE:  
ALUMINUM FLAT BAR  
RAILING SYSTEM


SCALE:  
3/4" = 1'-0"

DRAWN BY:  
MY





DRAWING SHEET:

**WMW - 7.0**

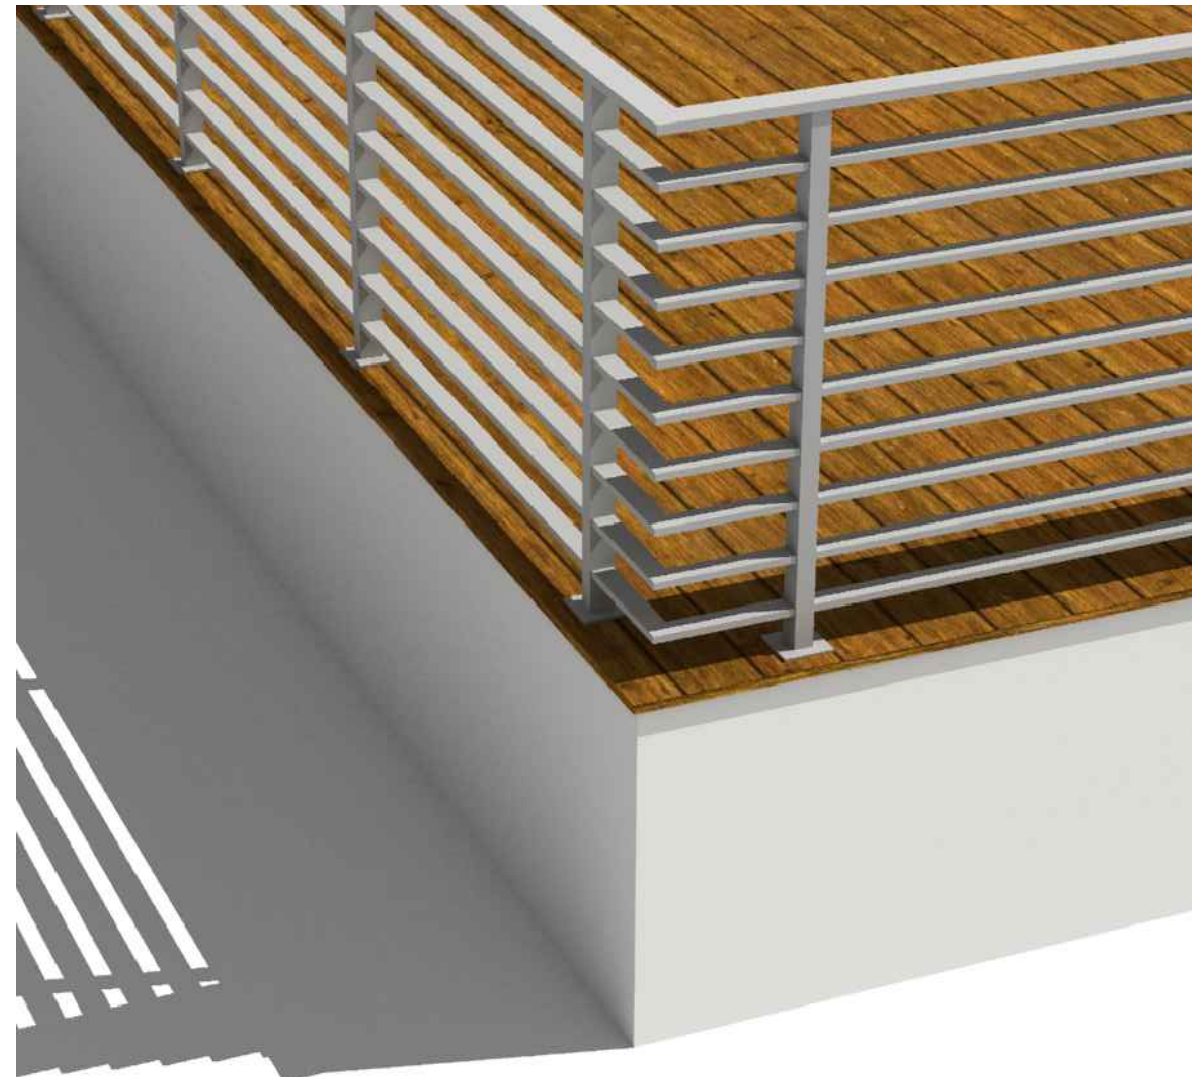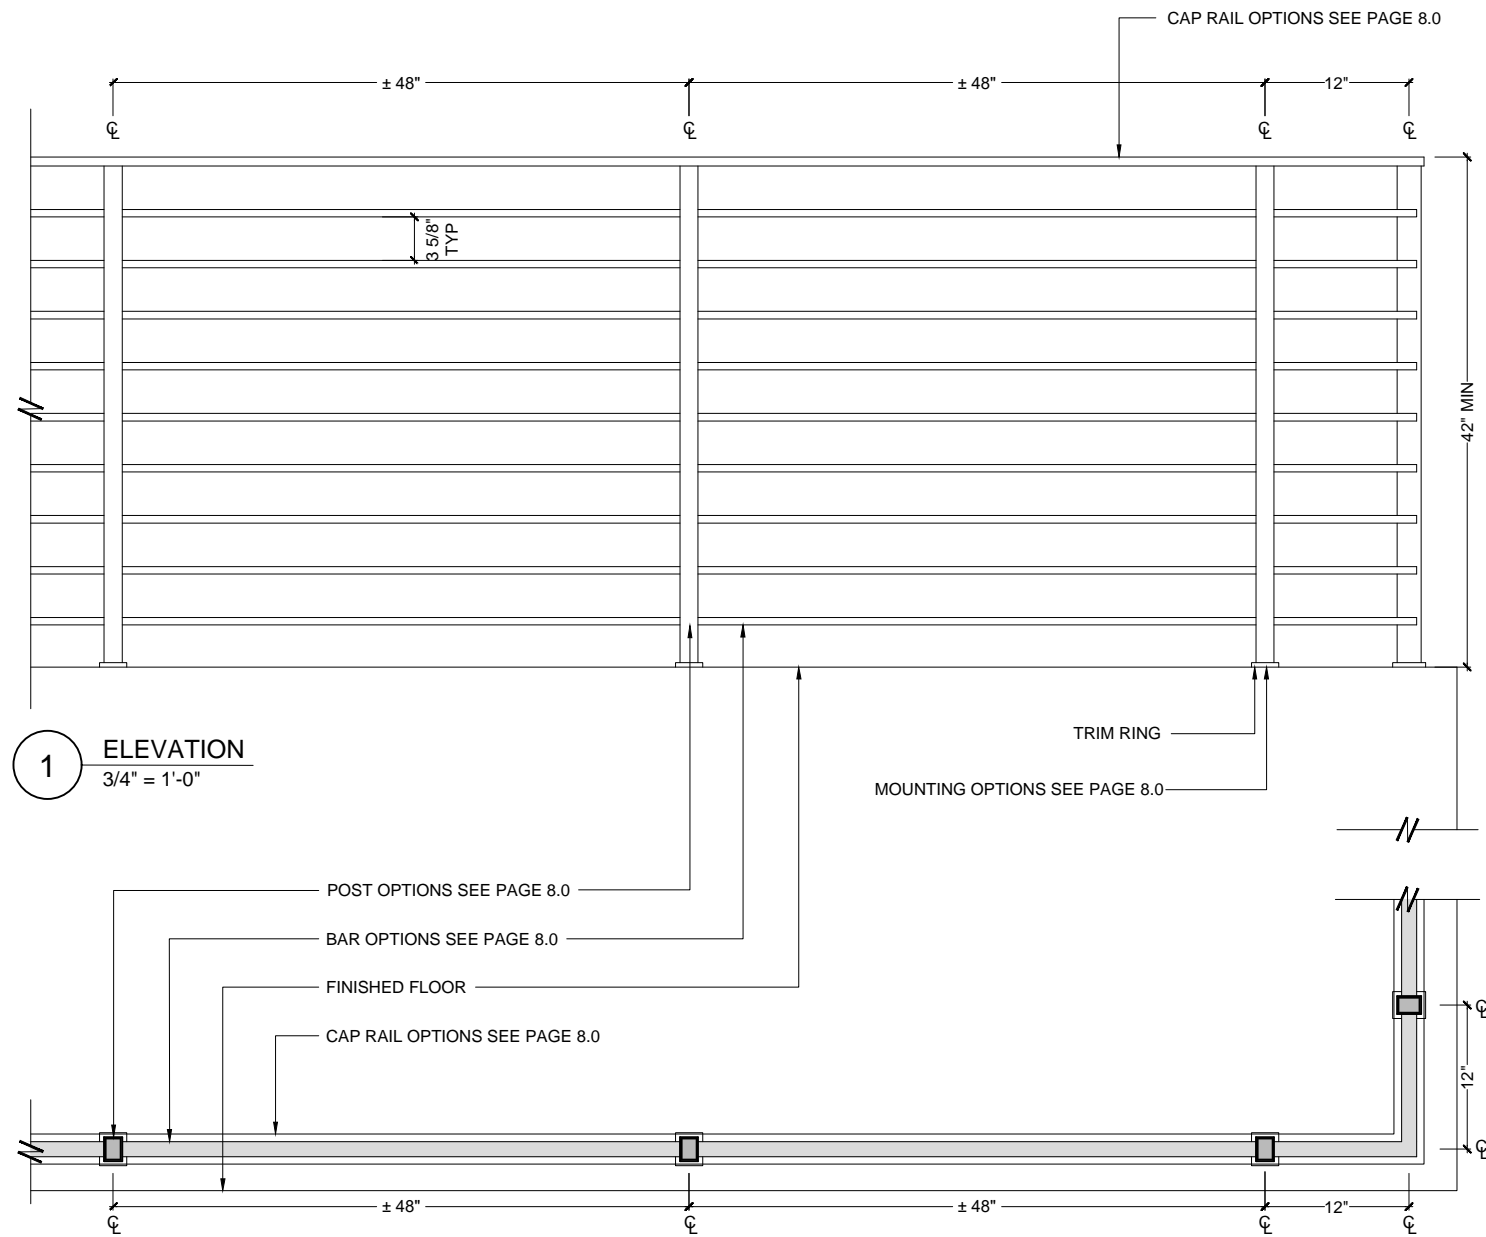

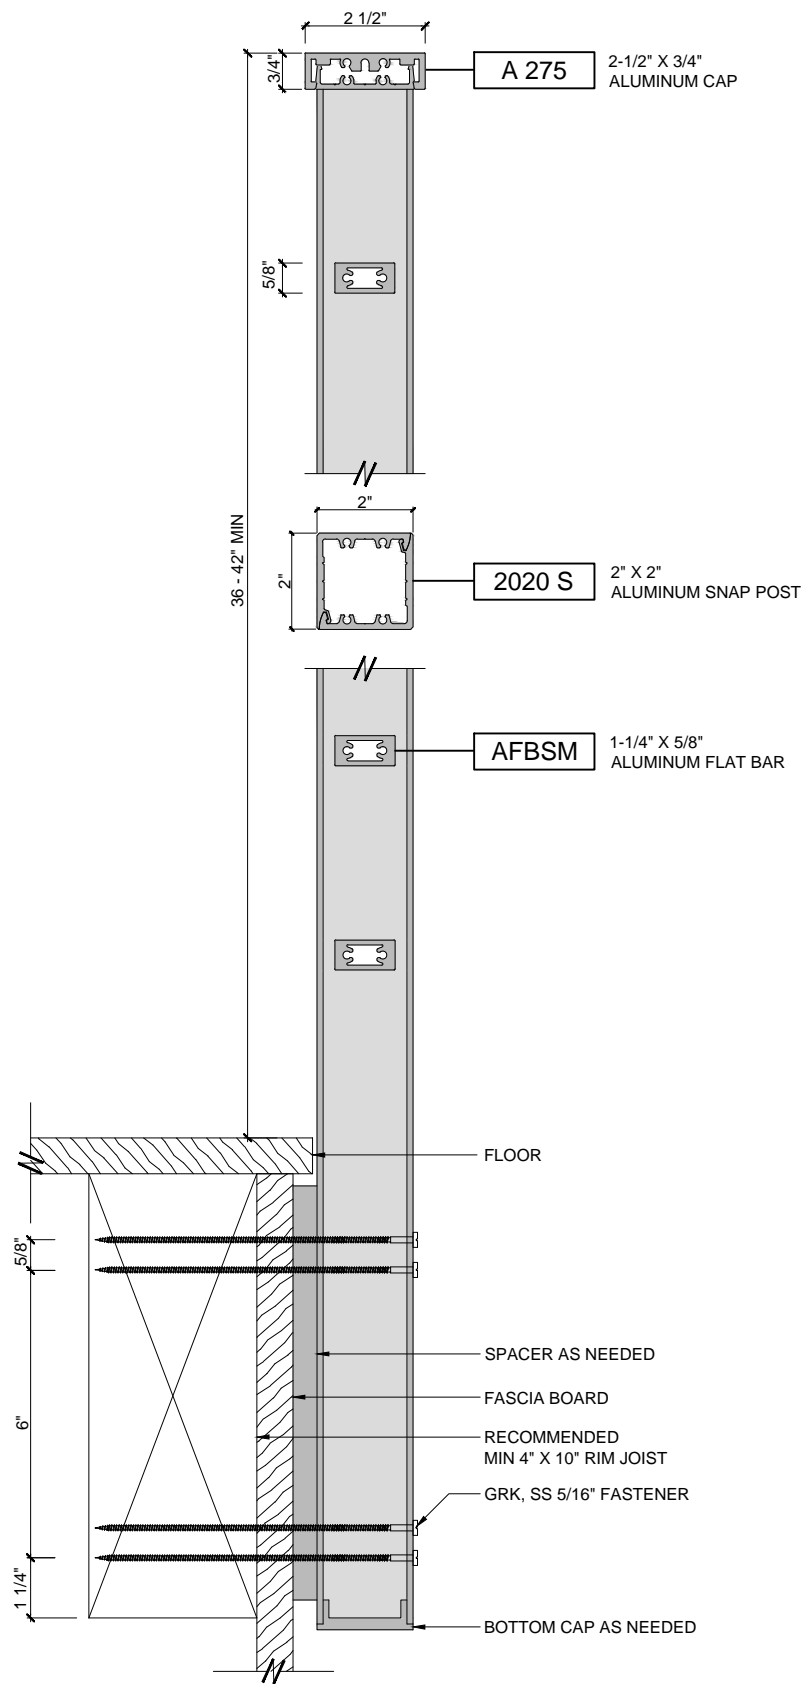

**SIDE MOUNTING**

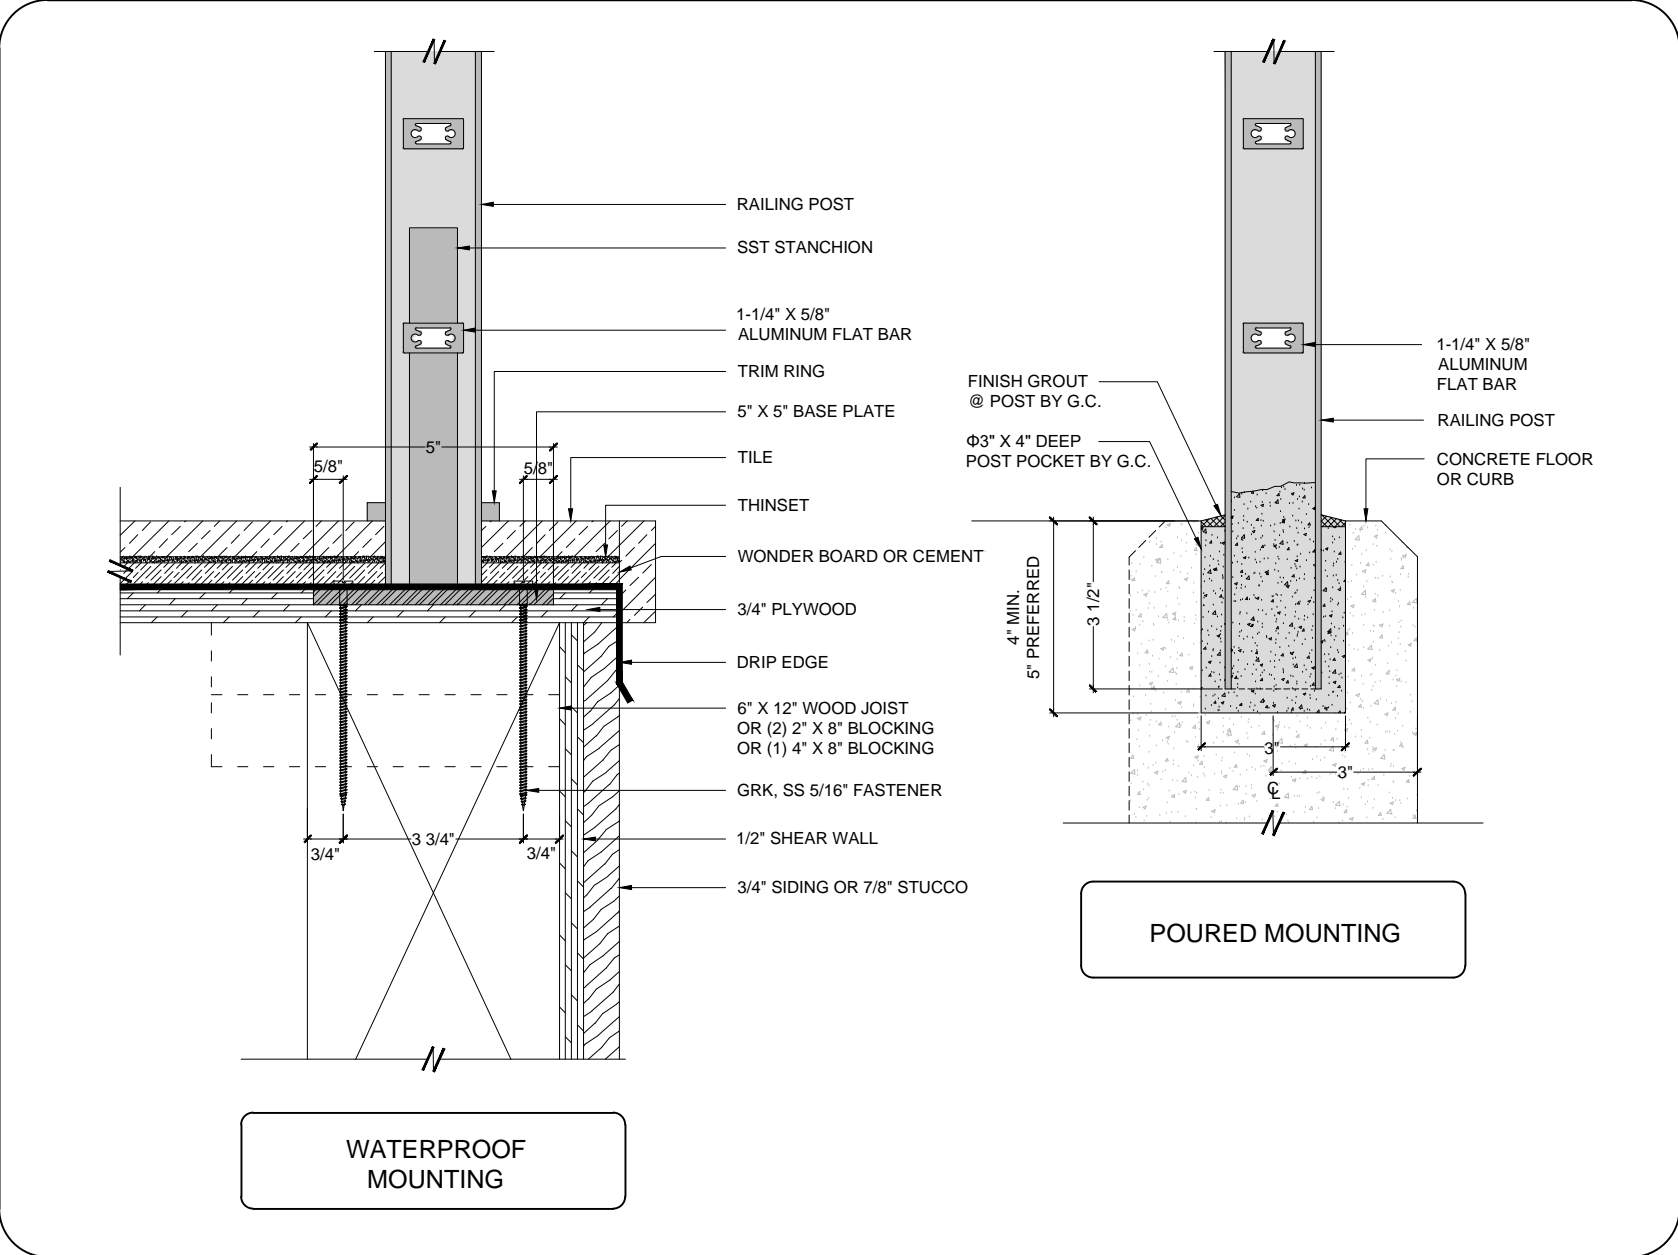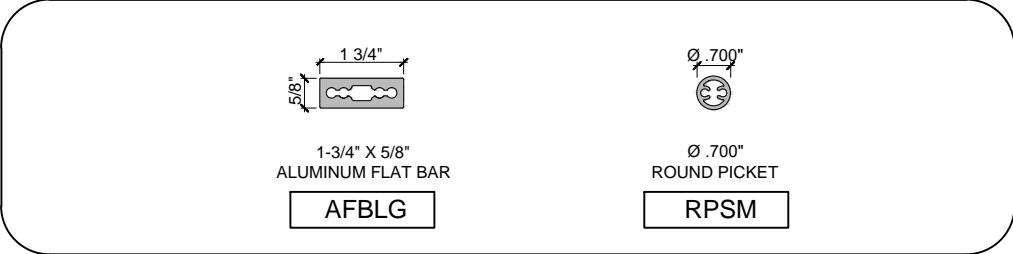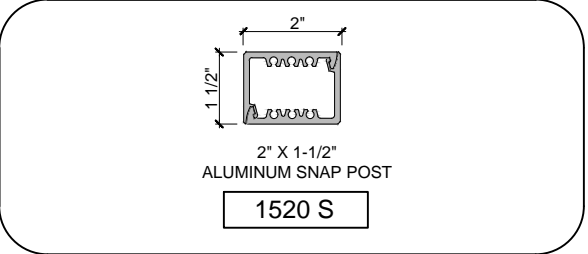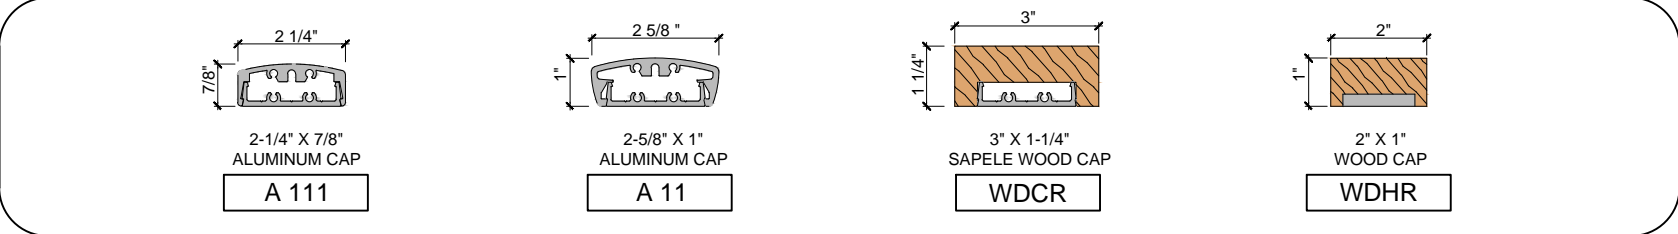

**WATERPROOF MOUNTING**

**POURED MOUNTING**

**WENTWORTH METAL WORKS**  
 1483 67TH STREET  
 EMERYVILLE, CA 94608  
 TEL: (510) 601-1240  
 FAX: (510) 601-1440

PROJECT:  
 SPECIFICATIONS

CONTACT:

DATE:  
 09/19/2018

NOTES:

TITLE:  
 ALUMINUM FLAT BAR RAILING SYSTEM

SCALE:  
 3" = 1'-0"

DRAWN BY:  
 MY

DRAWING SHEET:

**WMW - 8.0**