

**WENTWORTH
METAL WORKS**

1483 67TH STREET
EMERYVILLE, CA 94608
TEL: (510) 601-1240
FAX: (510) 601-1440

PROJECT:
SPECIFICATIONS

CONTACT:

DATE:
10/08/2018








TITLE:
GLASS LOCK
RAILING SYSTEM

SCALE:
3/4" = 1'-0"

DRAWN BY:
MY

DRAWING SHEET:

WMW - 3.0

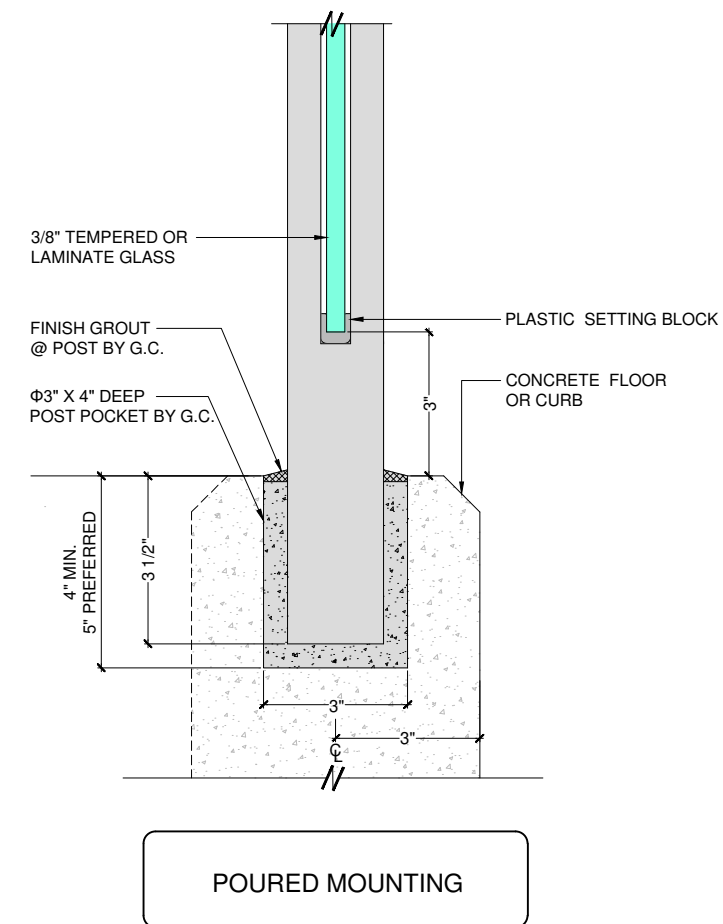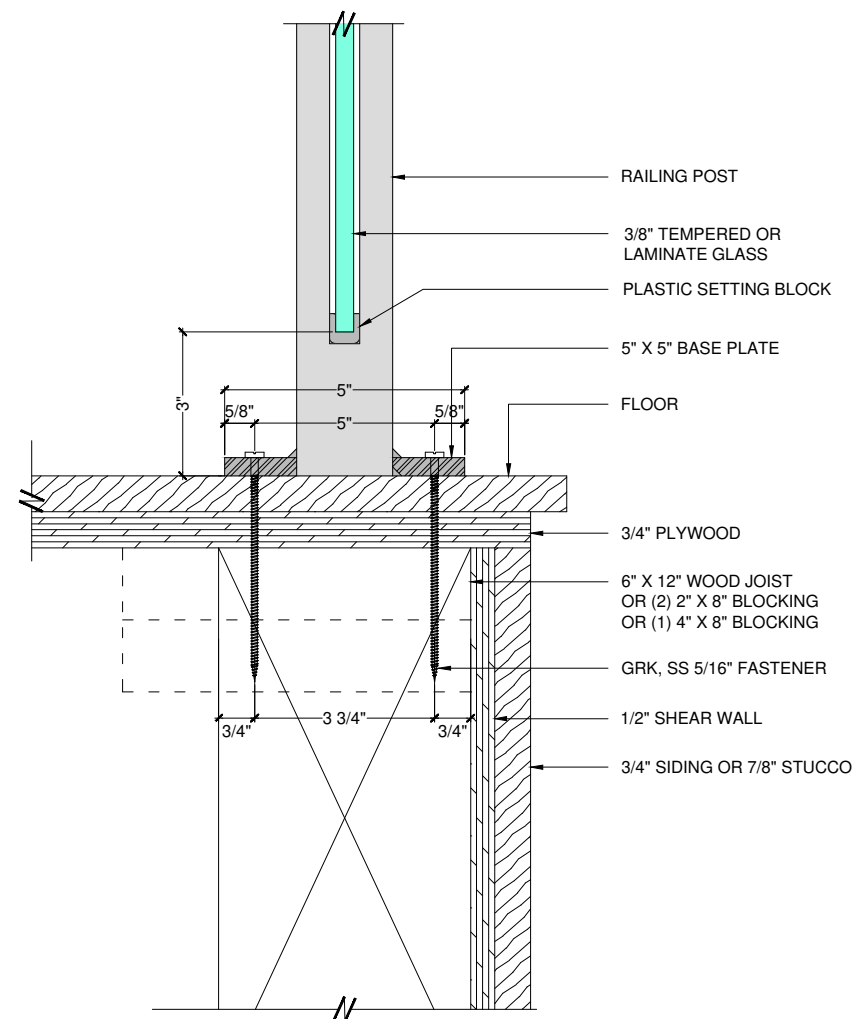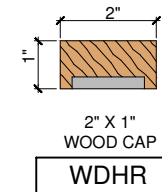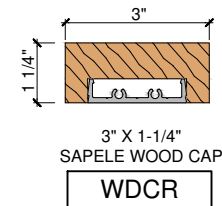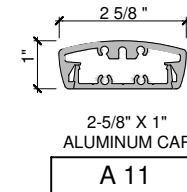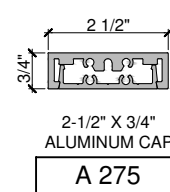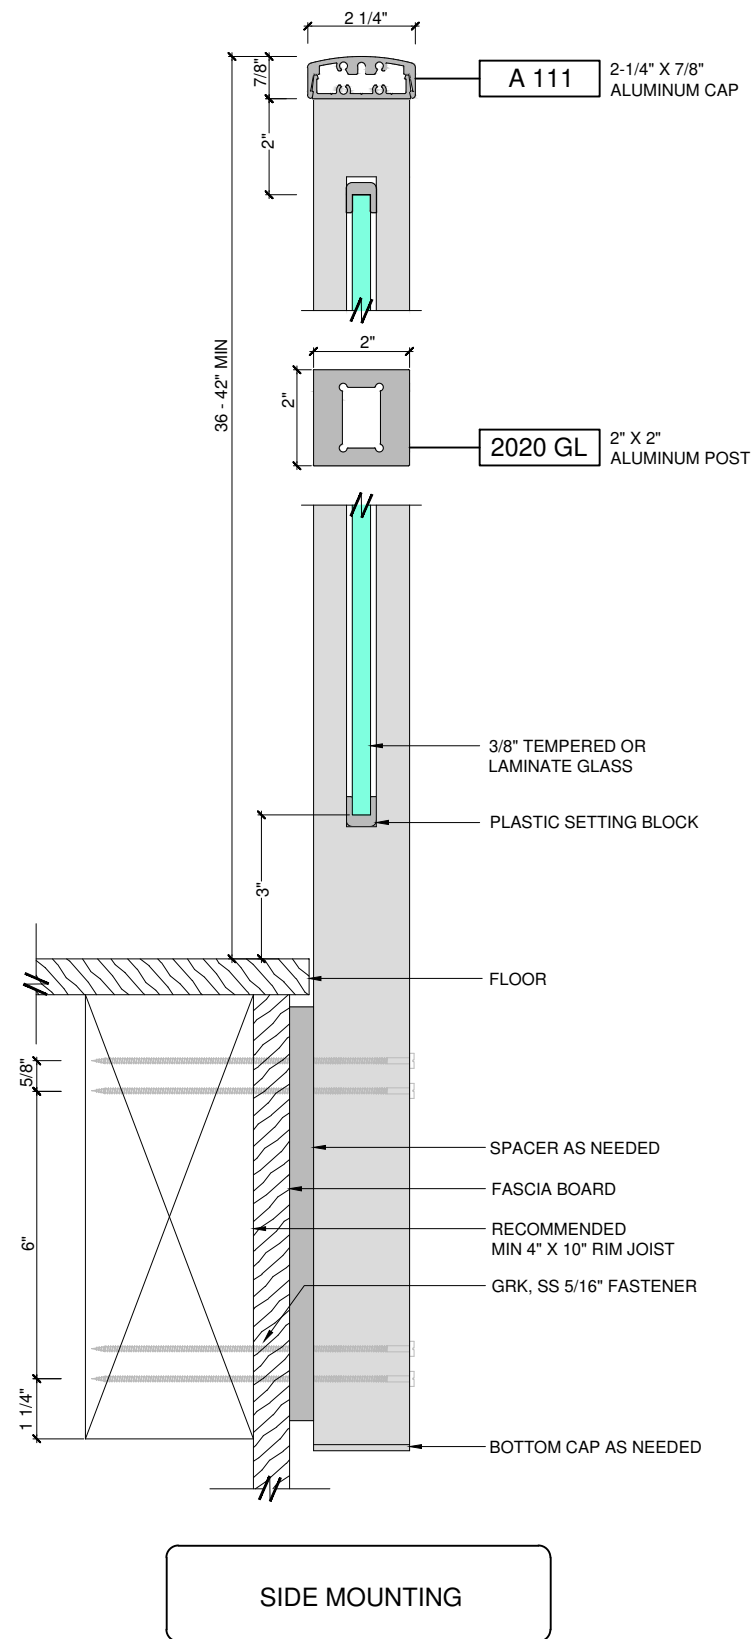

**WENTWORTH
METAL WORKS**
1483 67TH STREET
EMERYVILLE, CA 94608
TEL: (510) 601-1240
FAX: (510) 601-1440

PROJECT:
SPECIFICATIONS

CONTACT:

DATE:
09/19/2018

NOTES:

TITLE:
GLASS LOCK
RAILING SYSTEM

SCALE:
3" = 1'-0"

DRAWN BY:
MY

DRAWING SHEET:

WMW - 4.0