

**WENTWORTH
METAL WORKS**

1483 67TH STREET
EMERYVILLE, CA 94608
TEL: (510) 601-1240
FAX: (510) 601-1440

PROJECT:
SPECIFICATIONS

CONTACT:

DATE:
10/08/2018



TITLE:
GLASS LOCK
RAILING SYSTEM
NO CAP


SCALE:
3/4" = 1'-0"

DRAWN BY:
MY


DRAWING SHEET:

WMW - 5.0

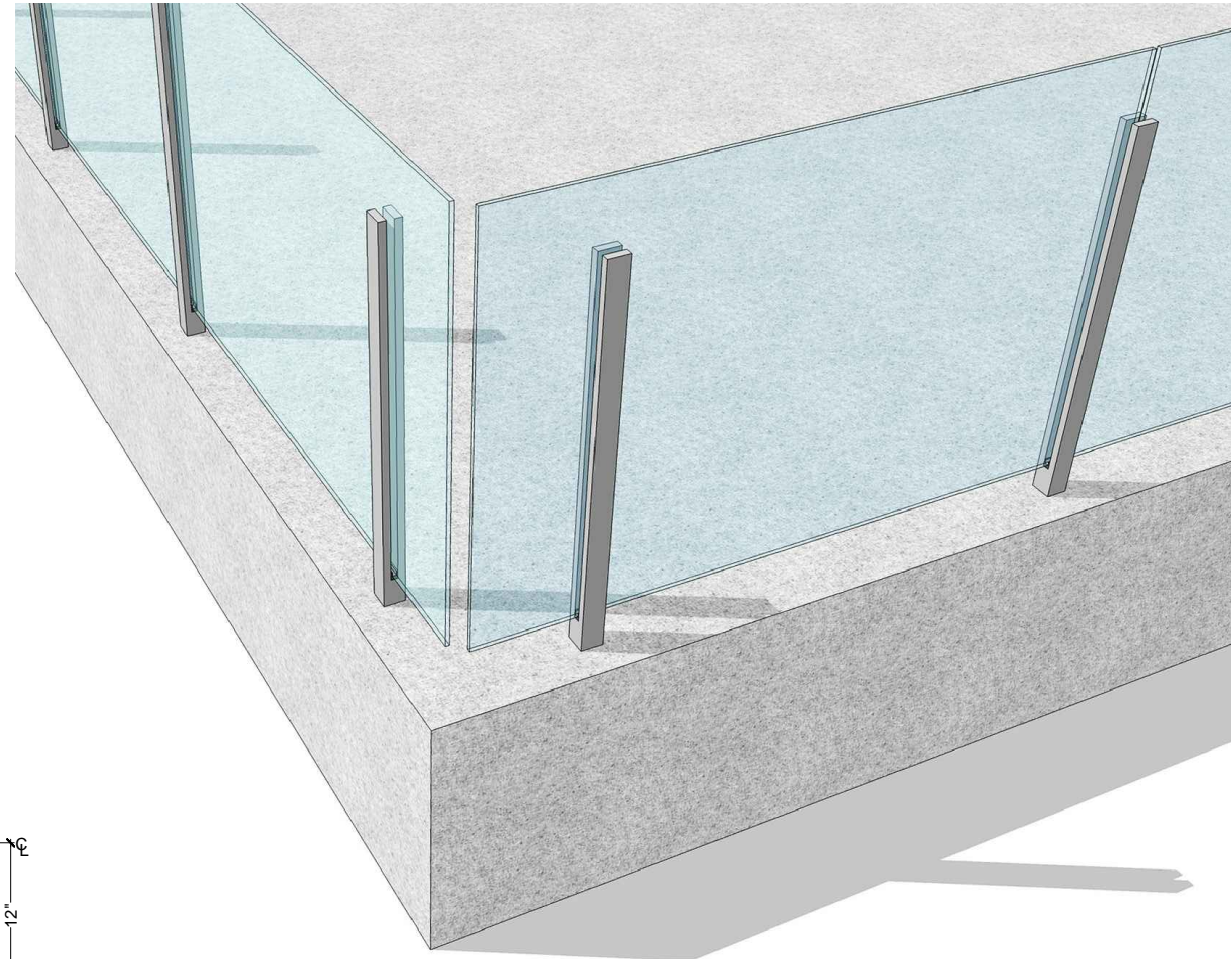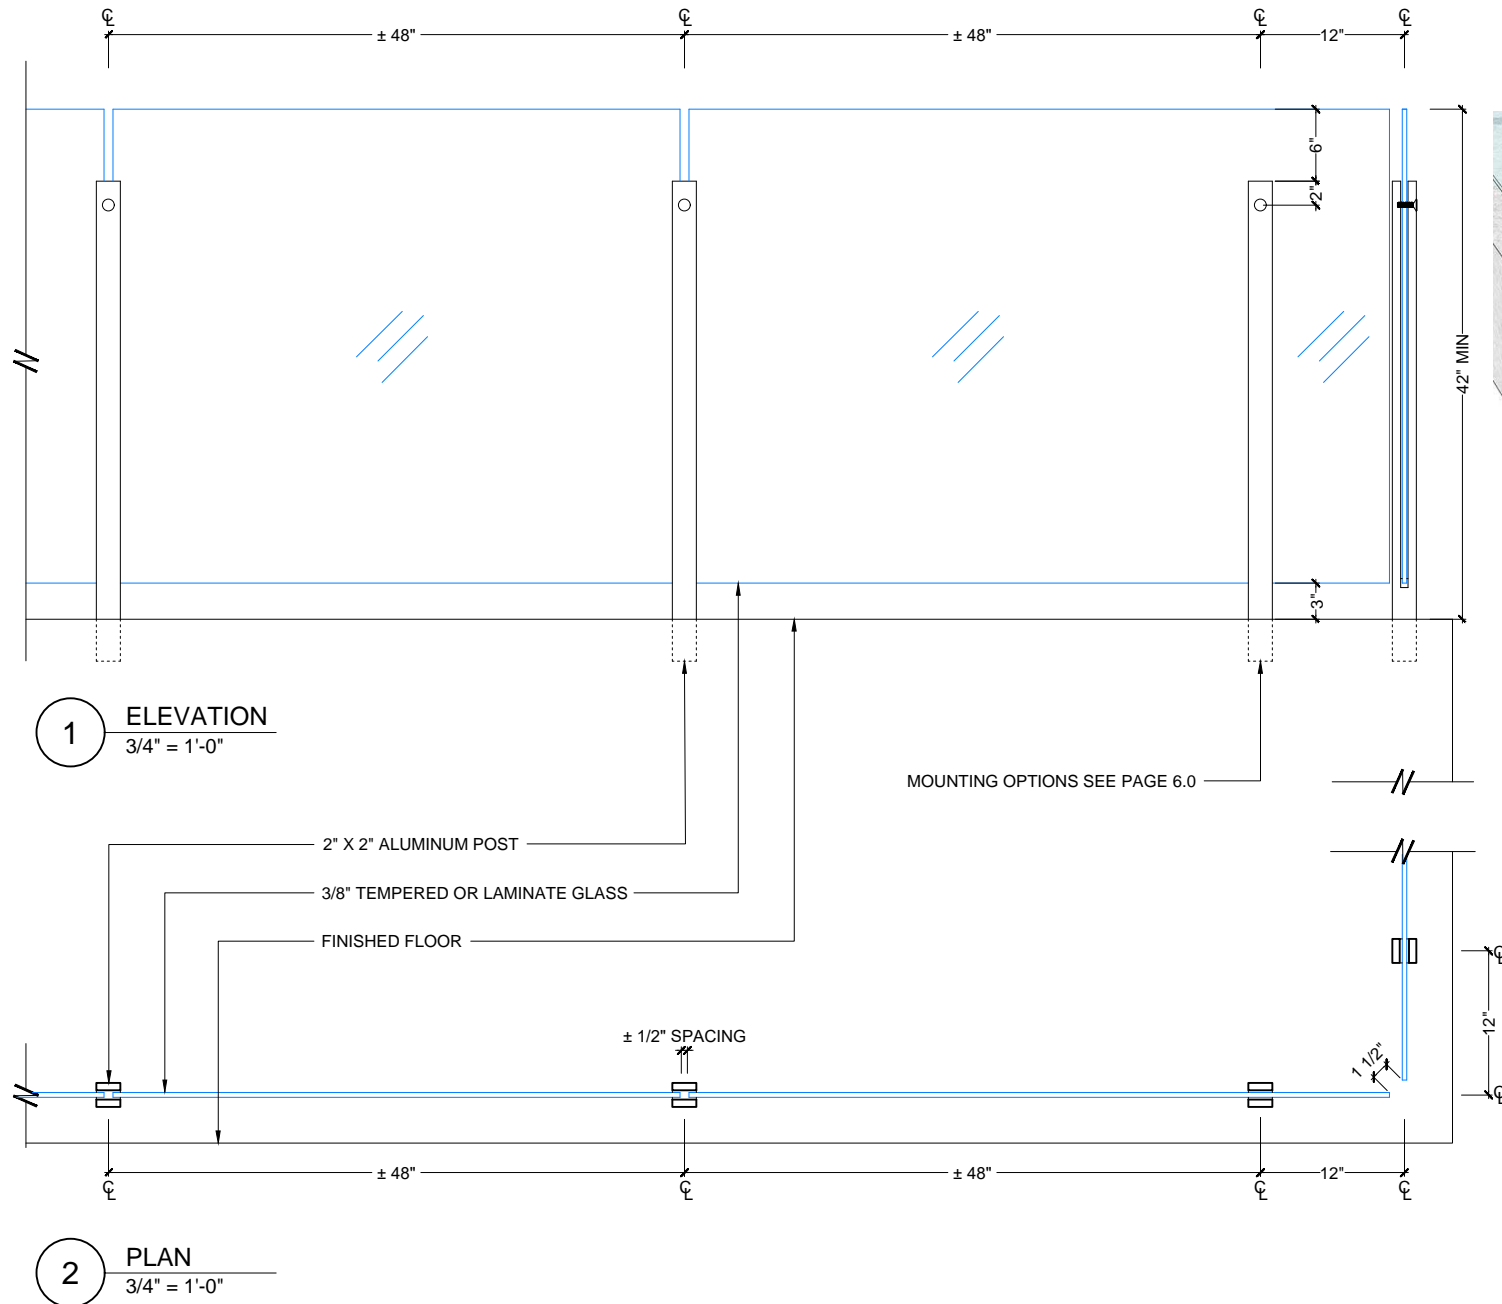


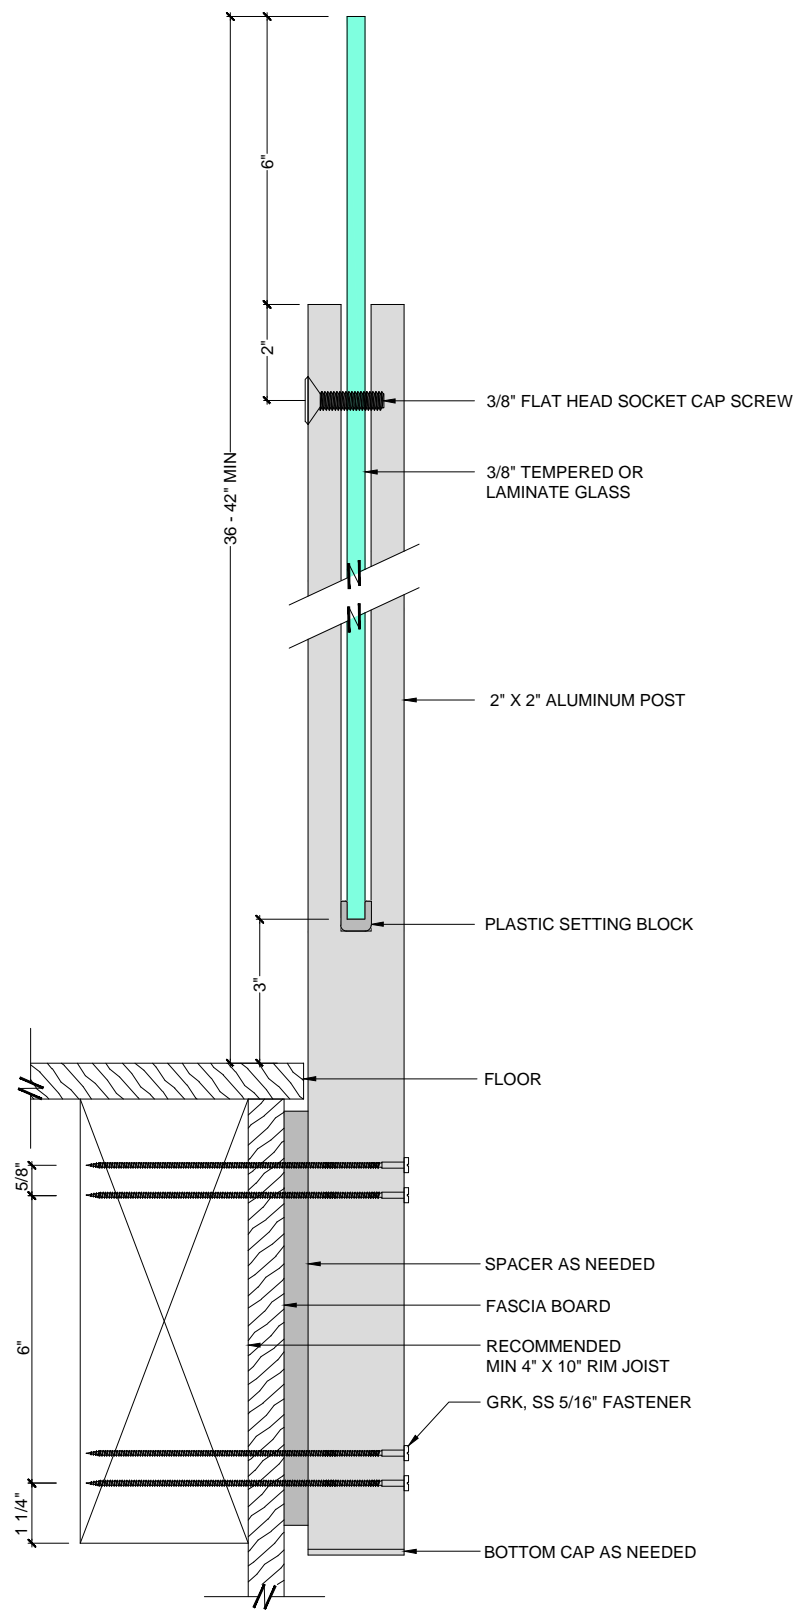

SIDE MOUNTING

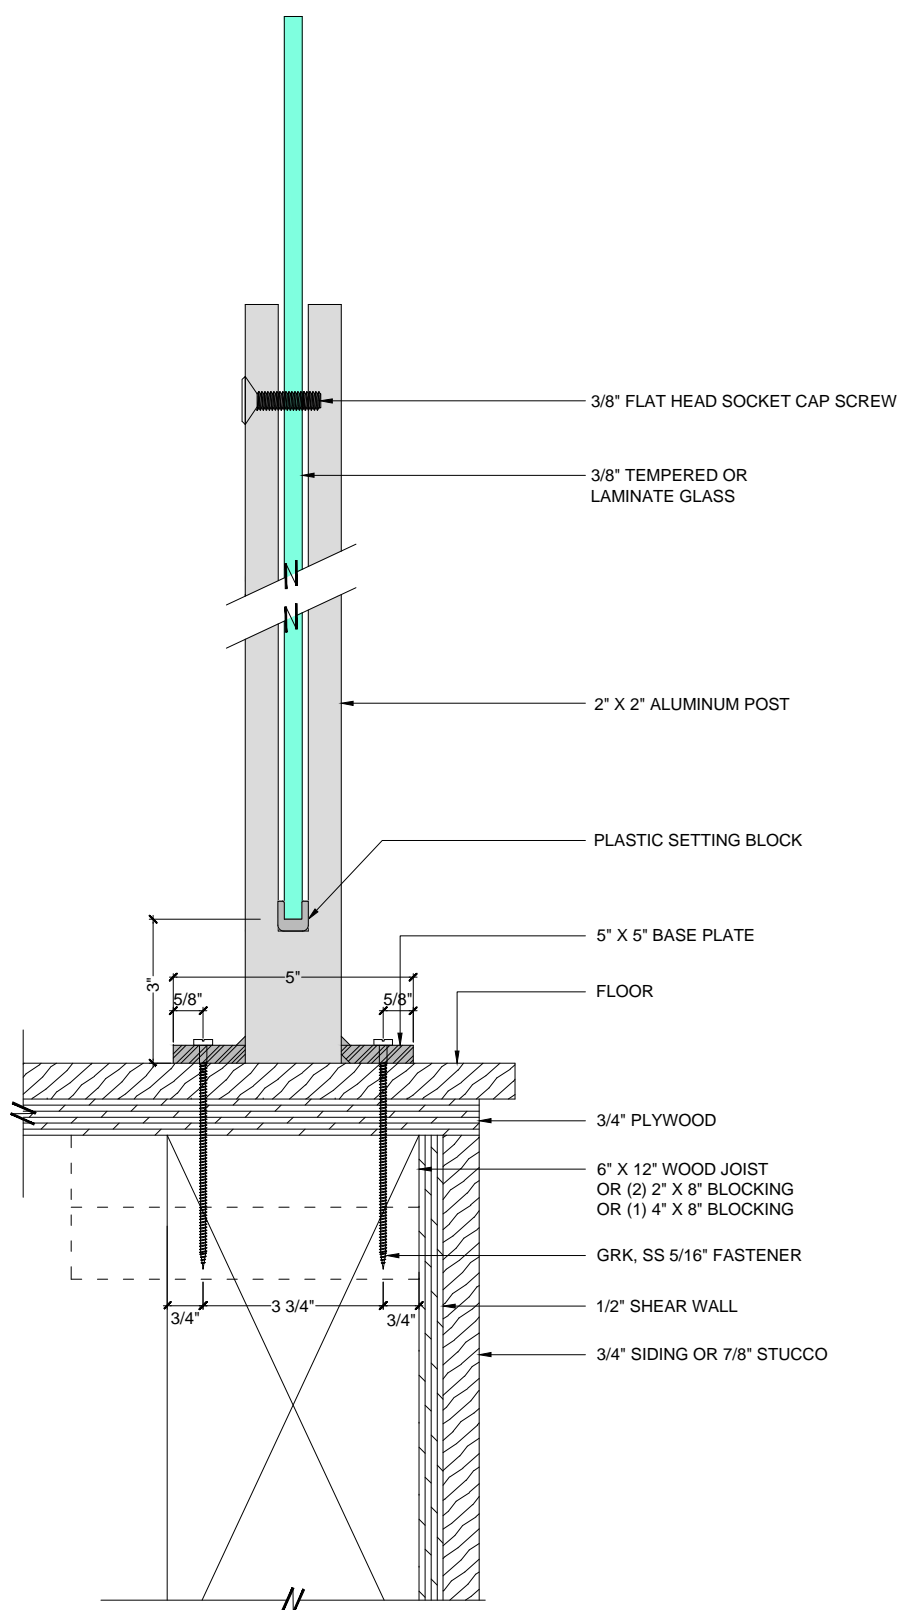

TOP MOUNTING

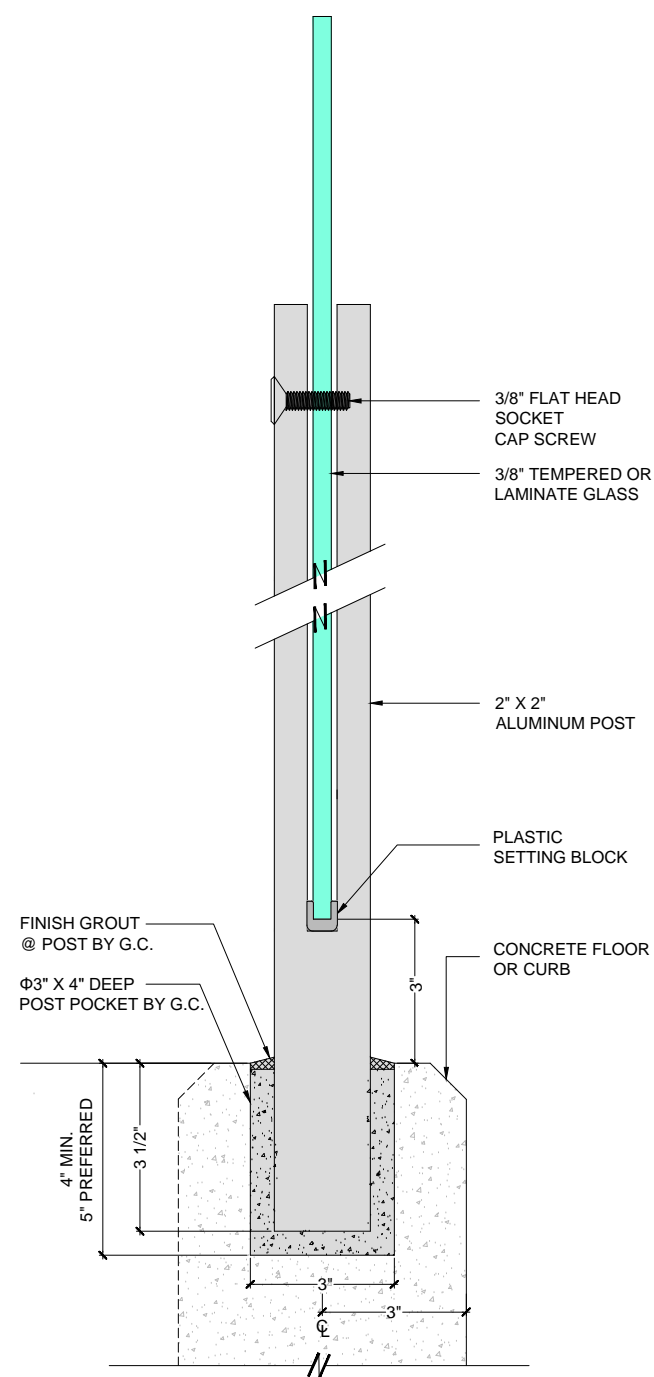

POURED MOUNTING

WENTWORTH METAL WORKS 1483 67TH STREET EMERYVILLE, CA 94608 TEL: (510) 601-1240 FAX: (510) 601-1440	
PROJECT:	SPECIFICATIONS
CONTACT:	
DATE:	09/19/2018
NOTES:	
TITLE:	GLASS LOCK RAILING SYSTEM NO CAP
SCALE:	3" = 1'-0"
DRAWN BY:	MY
DRAWING SHEET:	WMW - 6.0