




SIDE MOUNTING

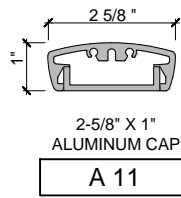


A 11

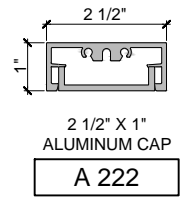


A 222

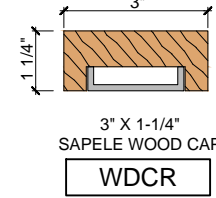


WDCR

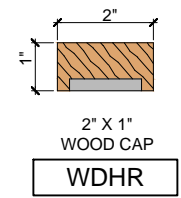

WDHR

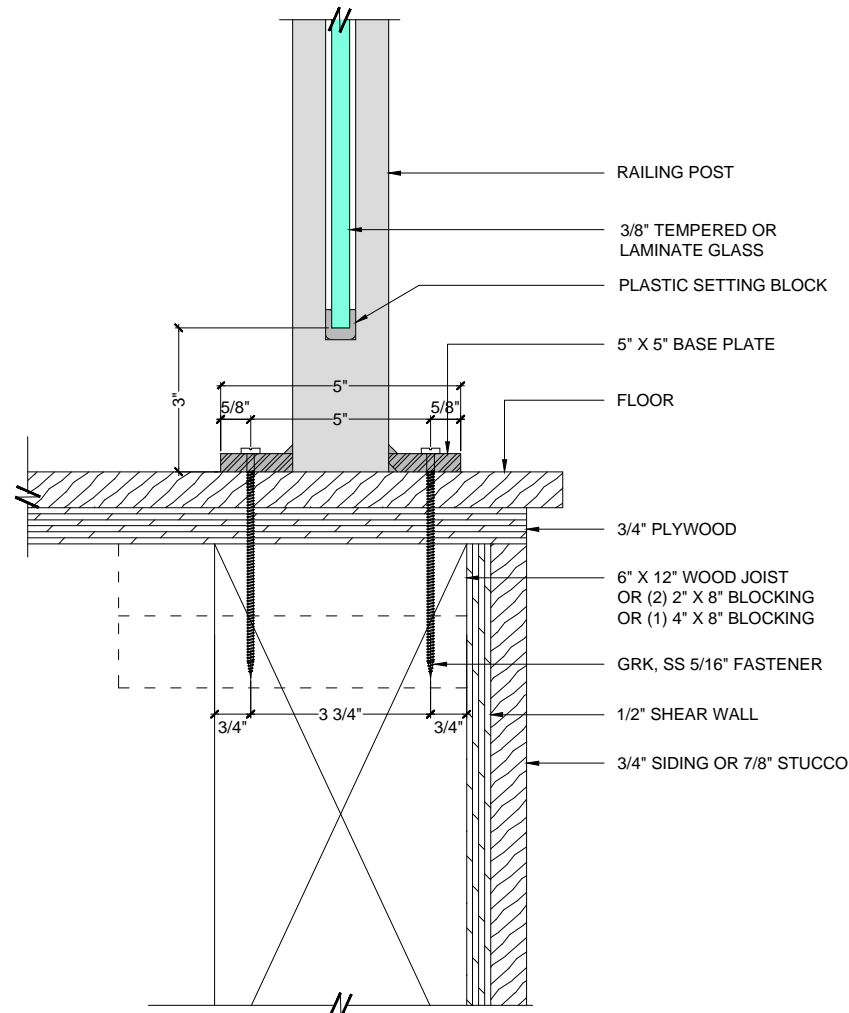

TOP MOUNTING

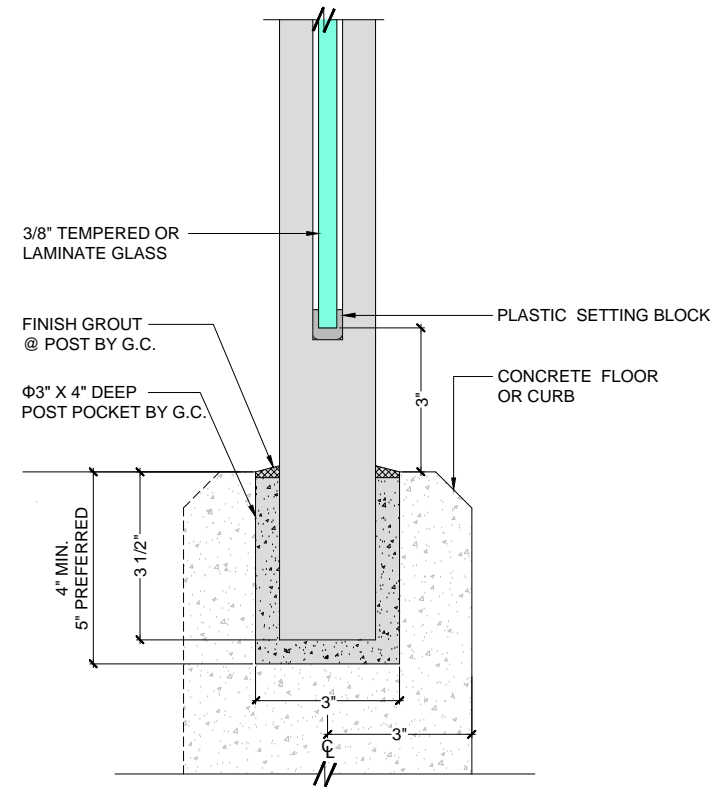

POURED MOUNTING

WENTWORTH METAL WORKS
 1483 67TH STREET
 EMERYVILLE, CA 94608
 TEL: (510) 601-1240
 FAX: (510) 601-1440

PROJECT:
 SPECIFICATIONS

CONTACT:

DATE:
 04/23/2019

NOTES:

TITLE:
 GLASS LOCK RAILING SYSTEM

SCALE:
 3" = 1'-0"

DRAWN BY:
 MY

DRAWING SHEET:

WMW - 3.0

**WENTWORTH
METAL WORKS**

1483 67TH STREET
EMERYVILLE, CA 94608
TEL: (510) 601-1240
FAX: (510) 601-1440

PROJECT:
SPECIFICATIONS

CONTACT:

DATE:
04/23/2019

TITLE:
GLASS LOCK
RAILING SYSTEM

SCALE:
3/4" = 1'-0"

DRAWN BY:
MY

DRAWING SHEET:

WMW - 4.0

