

WENTWORTH METAL WORKS 1483 67TH STREET EMERYVILLE, CA 94608 TEL: (510) 601-1240 FAX: (510) 601-1440	
PROJECT:	SPECIFICATIONS
CONTACT:	
DATE:	06/11/2019
NOTES:	
TITLE:	GLASS BASE SHOE RAILING SYSTEM
SCALE:	3" = 1'-0"
DRAWN BY:	MY
DRAWING SHEET:	WMW - 15.0

**WENTWORTH
METAL WORKS**

1483 67TH STREET
EMERYVILLE, CA 94608
TEL: (510) 601-1240
FAX: (510) 601-1440

PROJECT:
SPECIFICATIONS

CONTACT:

DATE:
06/11/2019



TITLE:
GLASS BASE SHOE
RAILING SYSTEM

SCALE:
3/4" = 1'-0"

DRAWN BY:
MY

DRAWING SHEET:

WMW - 16.0

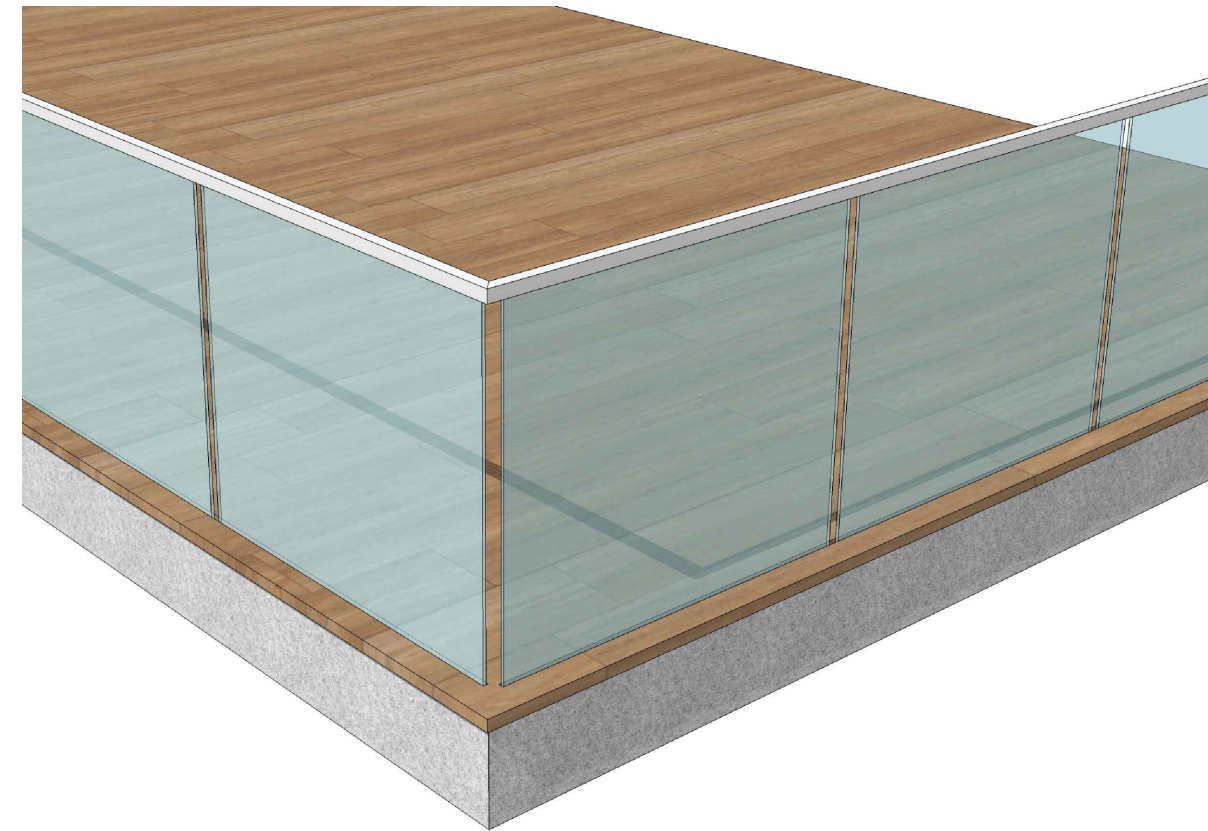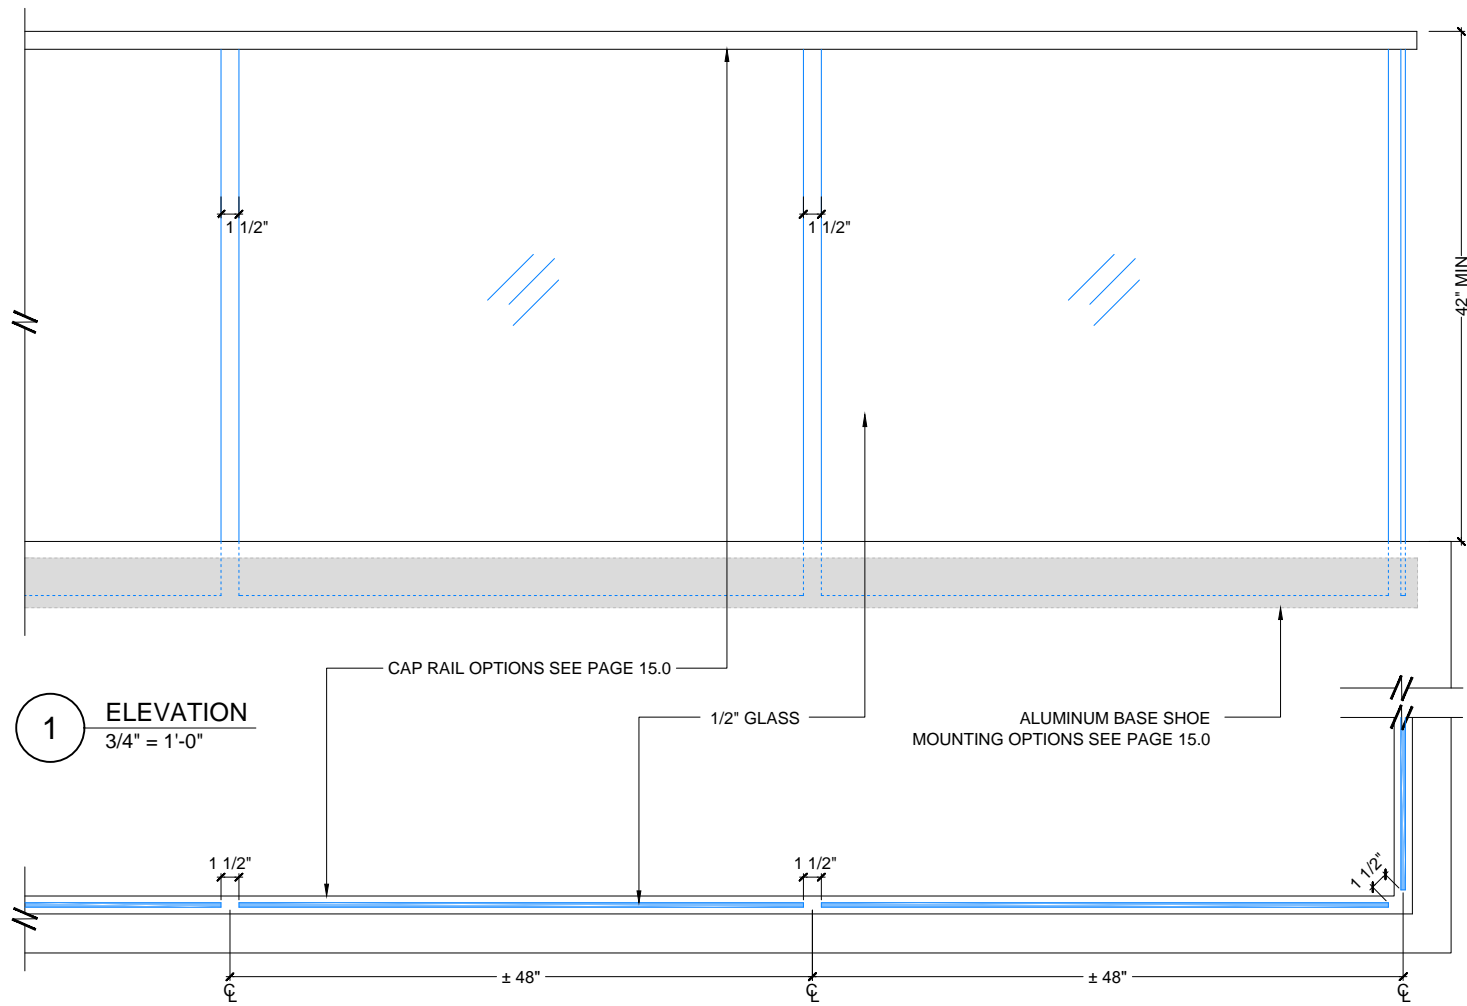

1 ELEVATION
3/4" = 1'-0"

2 PLAN
3/4" = 1'-0"