




SIDE MOUNTING

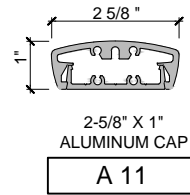


2-5/8" X 1" ALUMINUM CAP
A 11

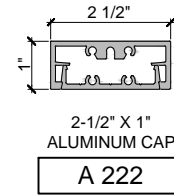


2-1/2" X 1" ALUMINUM CAP
A 222

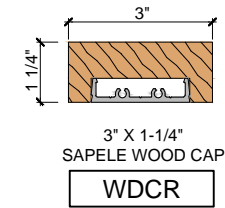

3" X 1-1/4" SAPELE WOOD CAP
WDCR

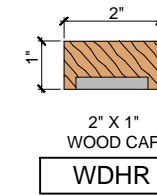


2" X 1" WOOD CAP
WDHR

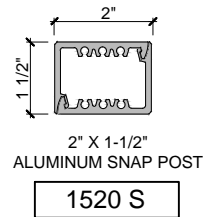

2" X 1-1/2" ALUMINUM SNAP POST
1520 S

RPSM Ø .700" ROUND PICKET

2020 S 2" X 2" ALUMINUM SNAP POST

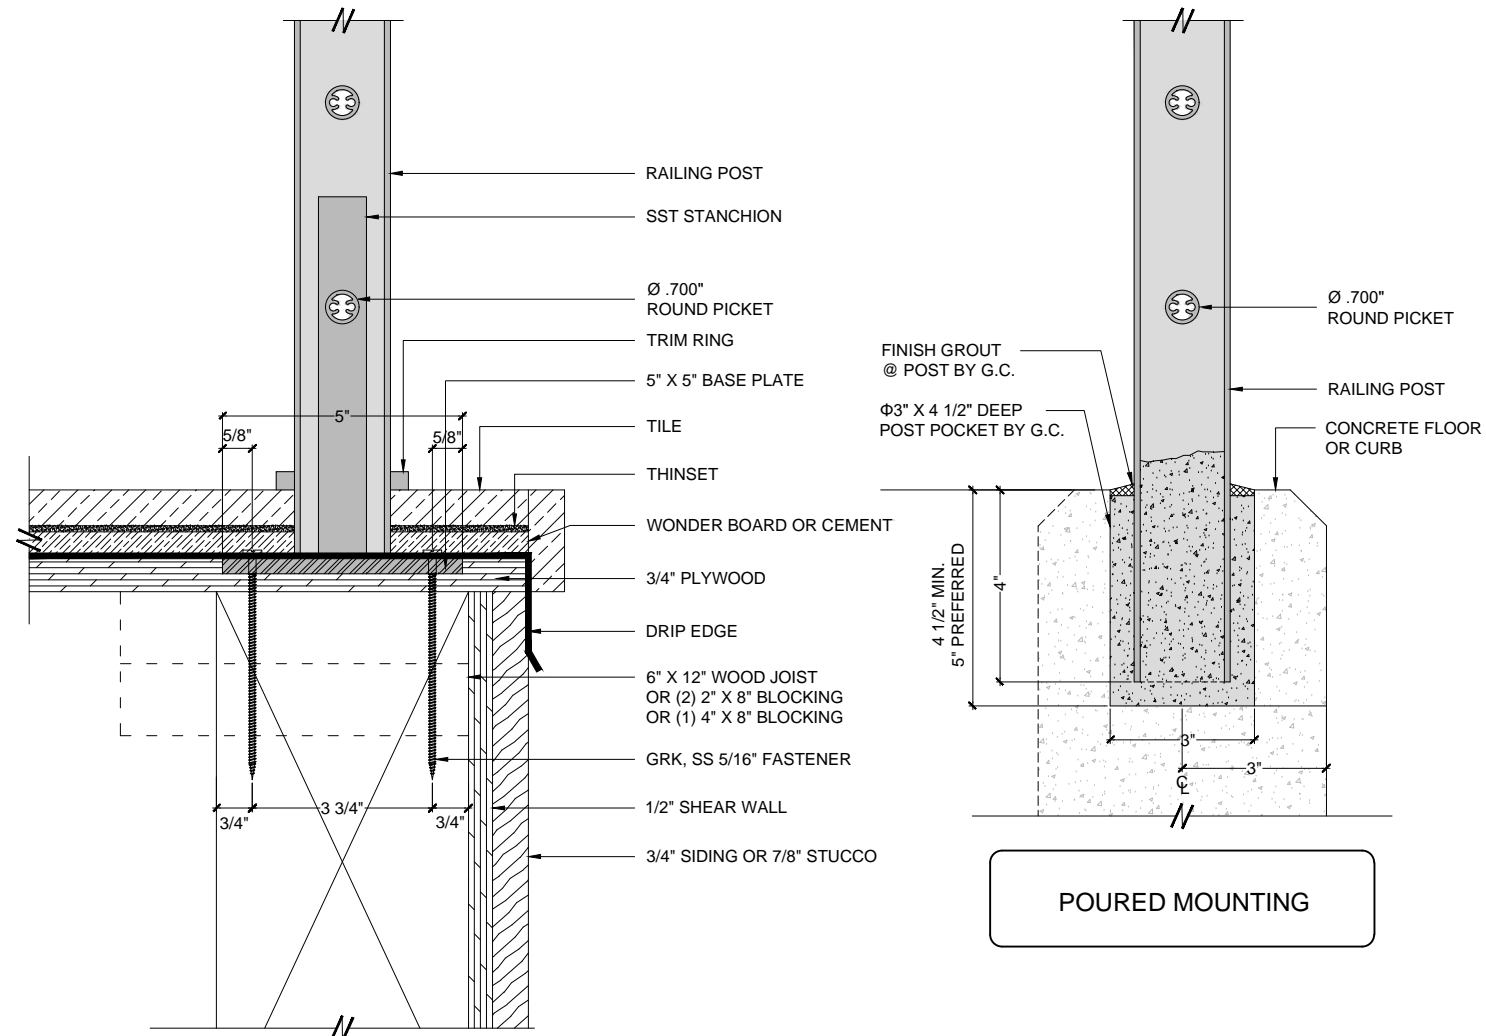

WATERPROOF MOUNTING

POURED MOUNTING

WENTWORTH METAL WORKS

1483 67TH STREET
EMERYVILLE, CA 94608
TEL: (510) 601-1240
FAX: (510) 601-1440

PROJECT:
SPECIFICATIONS

CONTACT:

DATE:
04/23/2019

NOTES:

TITLE:
700 SERIES
RAILING SYSTEM

SCALE:
3" = 1'-0"

DRAWN BY:
MY

DRAWING SHEET:

WMW - 13.0

**WENTWORTH
METAL WORKS**

1483 67TH STREET
EMERYVILLE, CA 94608
TEL: (510) 601-1240
FAX: (510) 601-1440

PROJECT:
SPECIFICATIONS

CONTACT:

DATE:
04/23/2019

TITLE:
700 SERIES
RAILING SYSTEM

SCALE:
3/4" = 1'-0"

DRAWN BY:
MY

DRAWING SHEET:

WMW - 14.0

