




**SIDE MOUNTING**

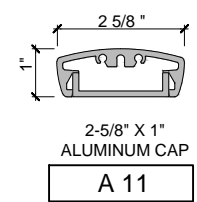


**A 11**

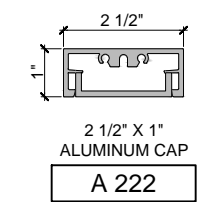


**A 222**

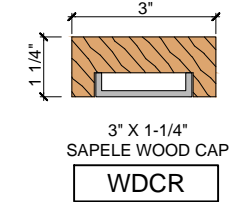


**WDCR**

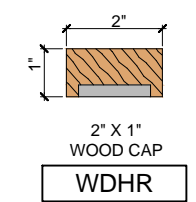

**WDHR**

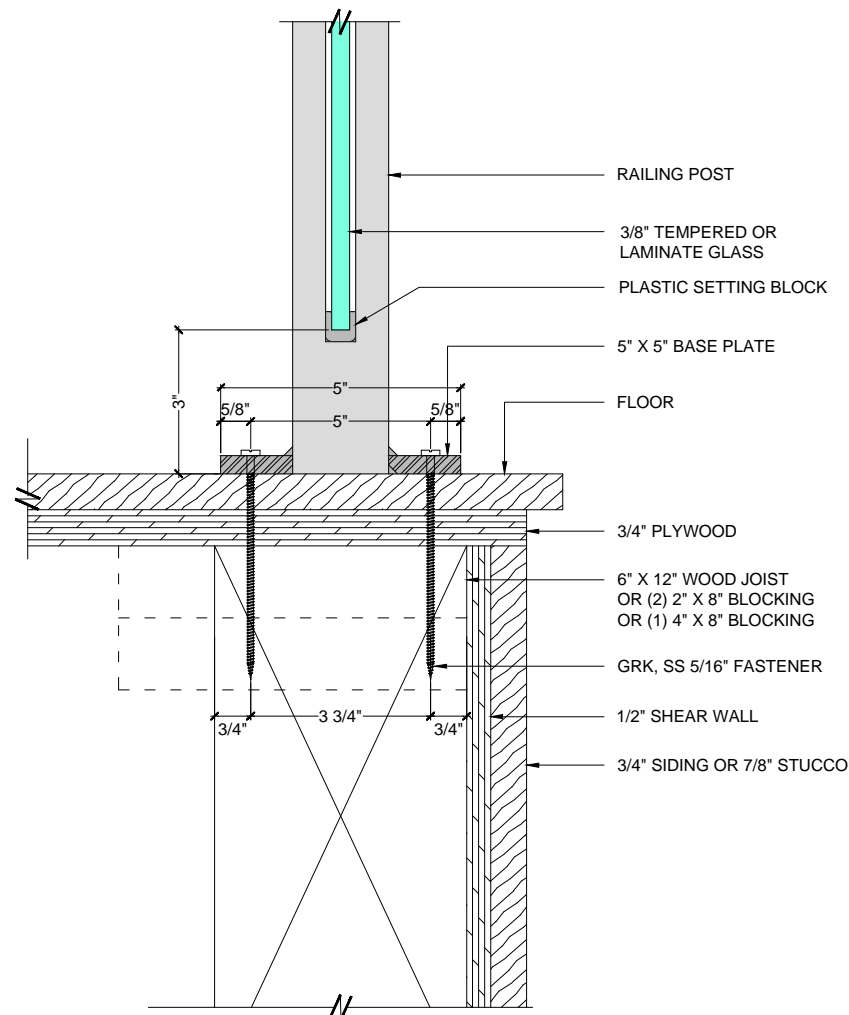

**TOP MOUNTING**

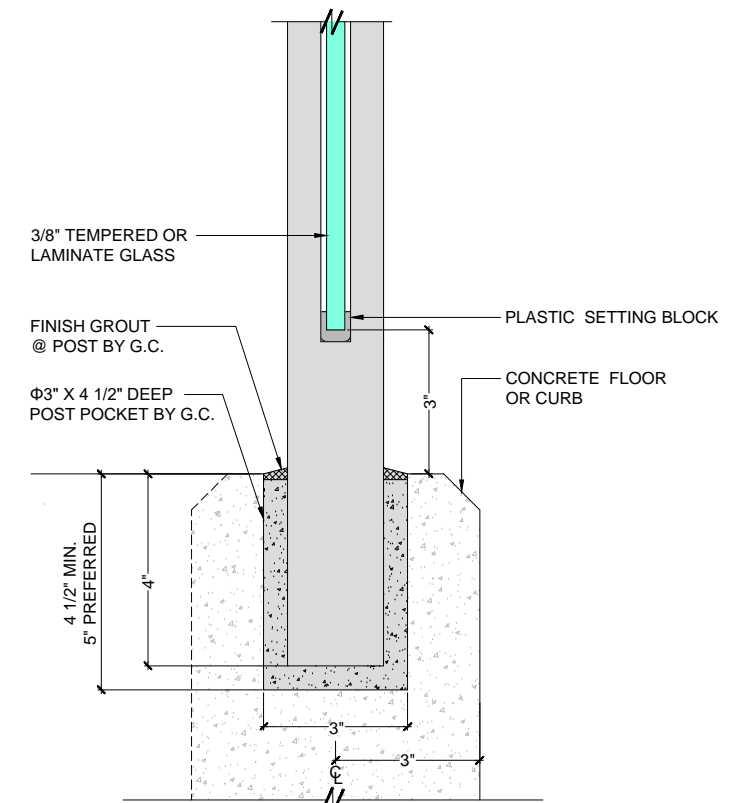

**POURED MOUNTING**

**WENTWORTH METAL WORKS**  
 1483 67TH STREET  
 EMERYVILLE, CA 94608  
 TEL: (510) 601-1240  
 FAX: (510) 601-1440

PROJECT:  
 SPECIFICATIONS

CONTACT:

DATE:  
 04/23/2019

NOTES:

TITLE:  
 GLASS LOCK RAILING SYSTEM

SCALE:  
 3" = 1'-0"

DRAWN BY:  
 MY

DRAWING SHEET:

**WMW - 3.0**


**WENTWORTH  
METAL WORKS**

1483 67TH STREET  
EMERYVILLE, CA 94608  
TEL: (510) 601-1240  
FAX: (510) 601-1440

PROJECT:  
SPECIFICATIONS

CONTACT:

DATE:  
08/31/2021

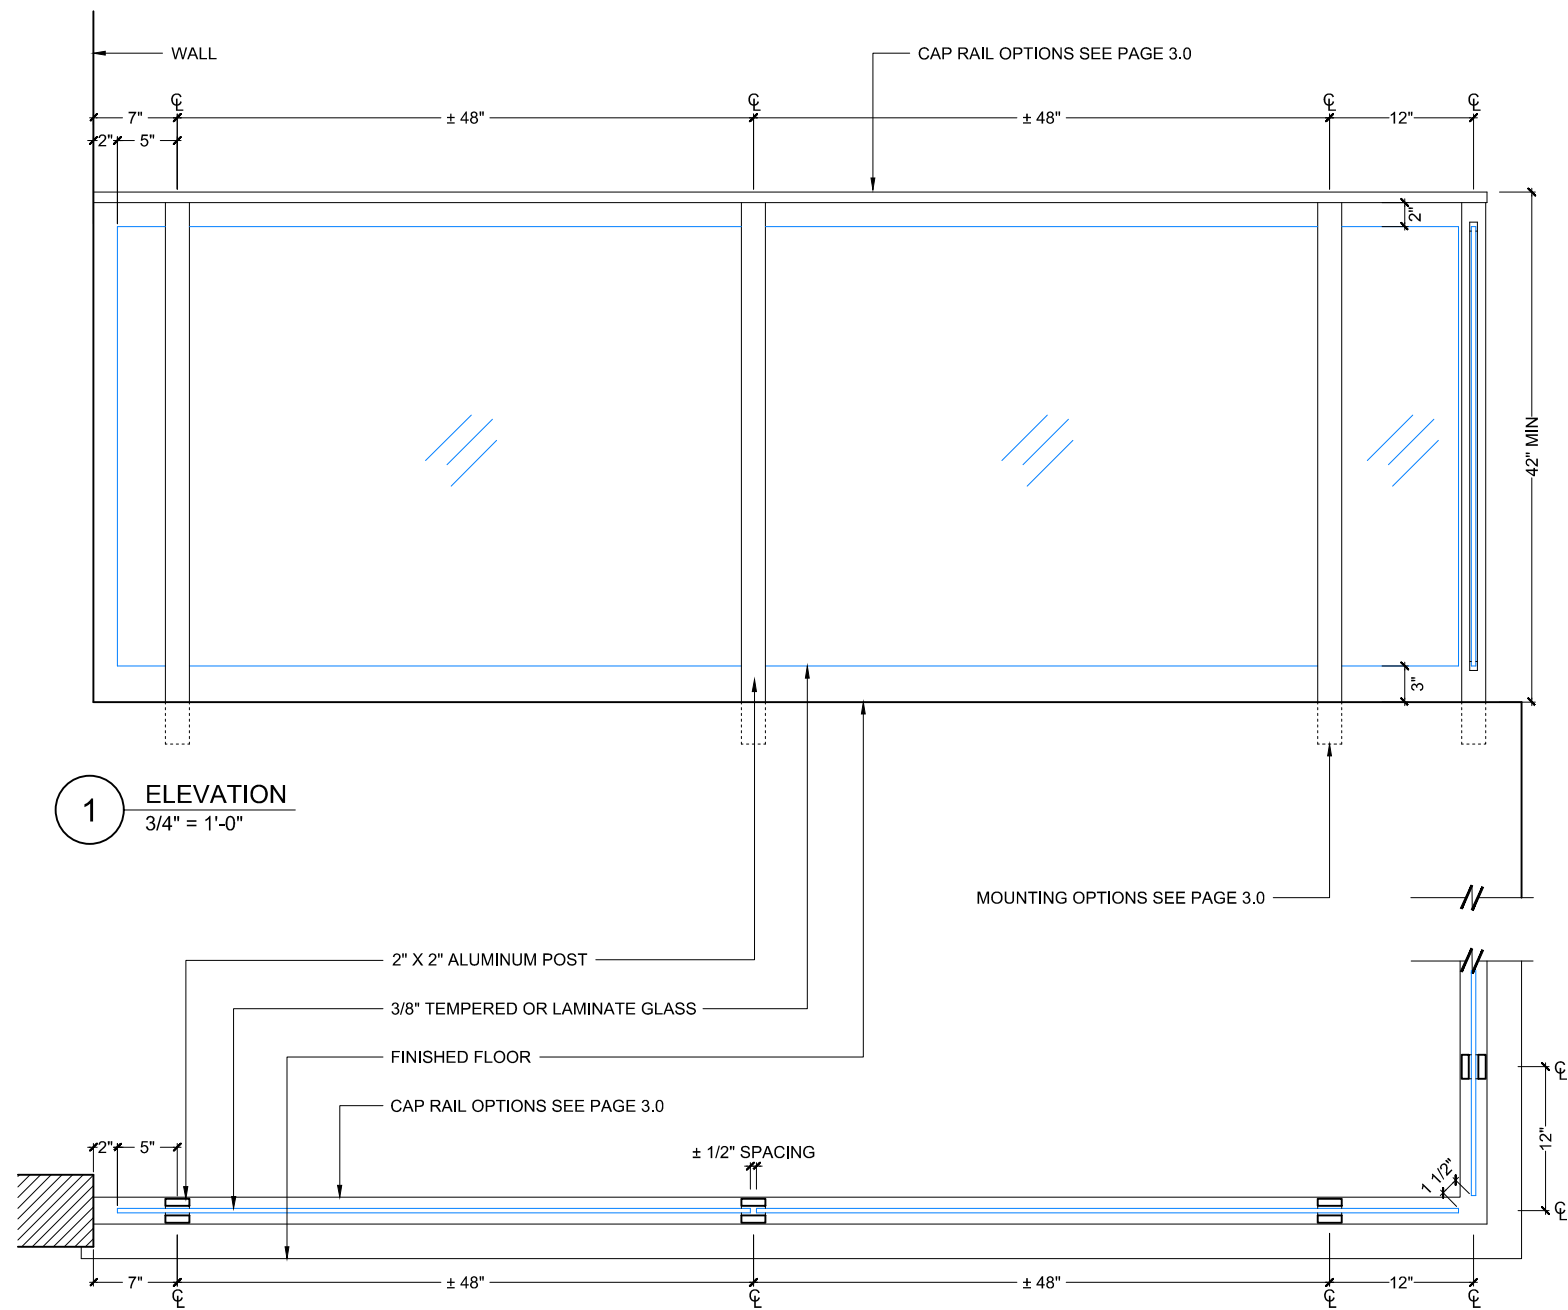

**1** ELEVATION  
3/4" = 1'-0"

**2** PLAN  
3/4" = 1'-0"

TITLE:  
GLASS LOCK  
RAILING SYSTEM

SCALE:  
3/4" = 1'-0"

DRAWN BY:  
MY

DRAWING SHEET:

**WMW - 4.0**