



SIDE MOUNTING

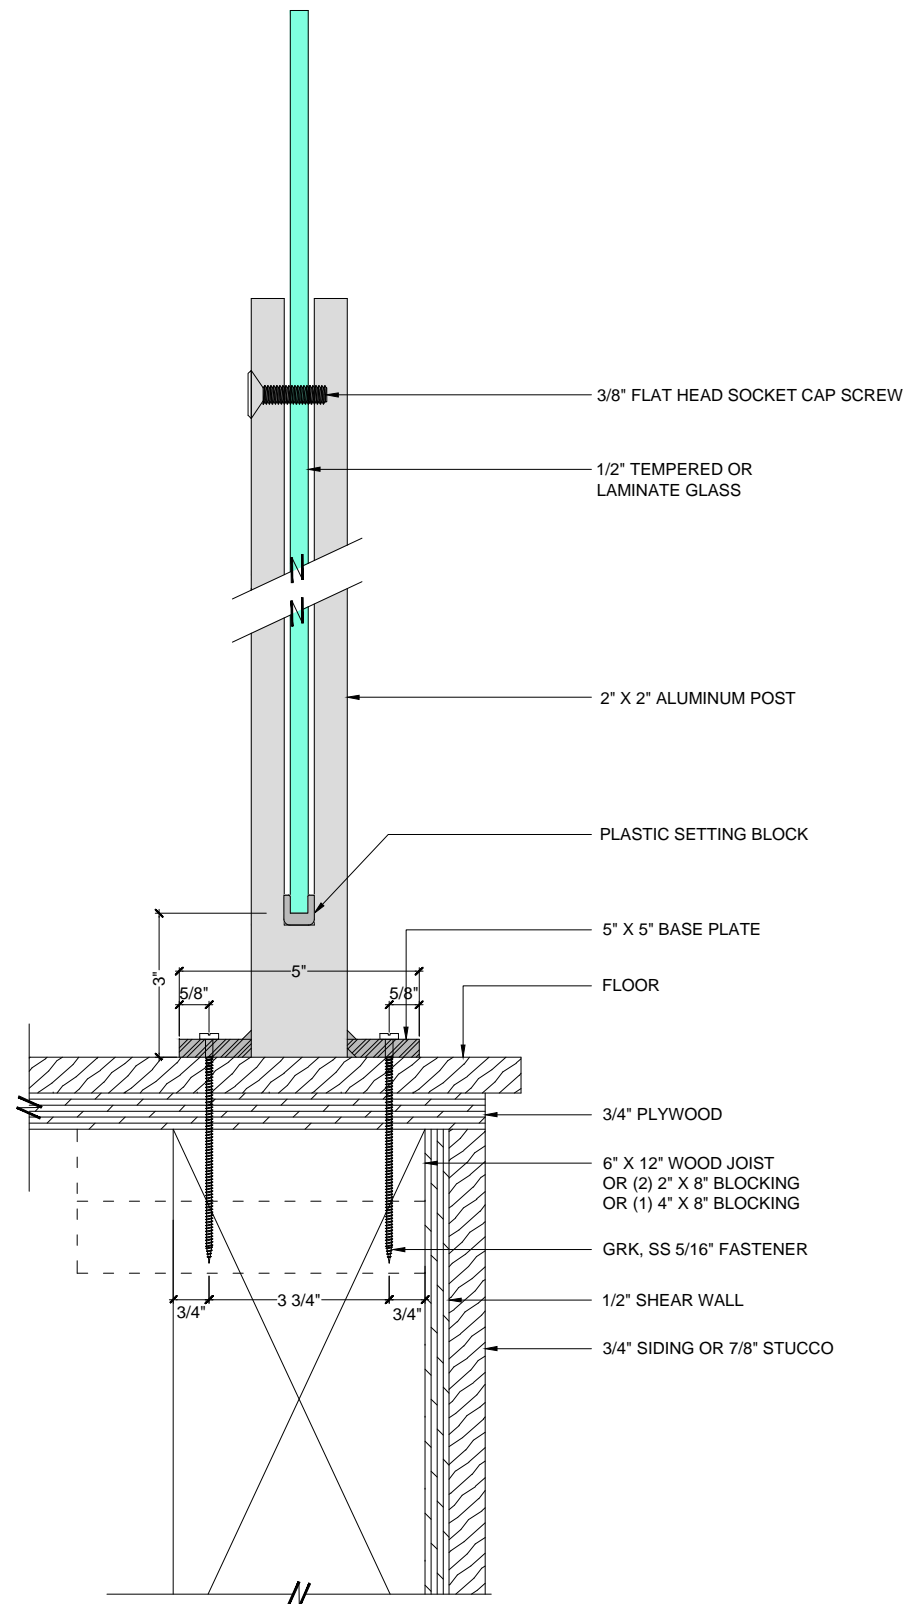

TOP MOUNTING

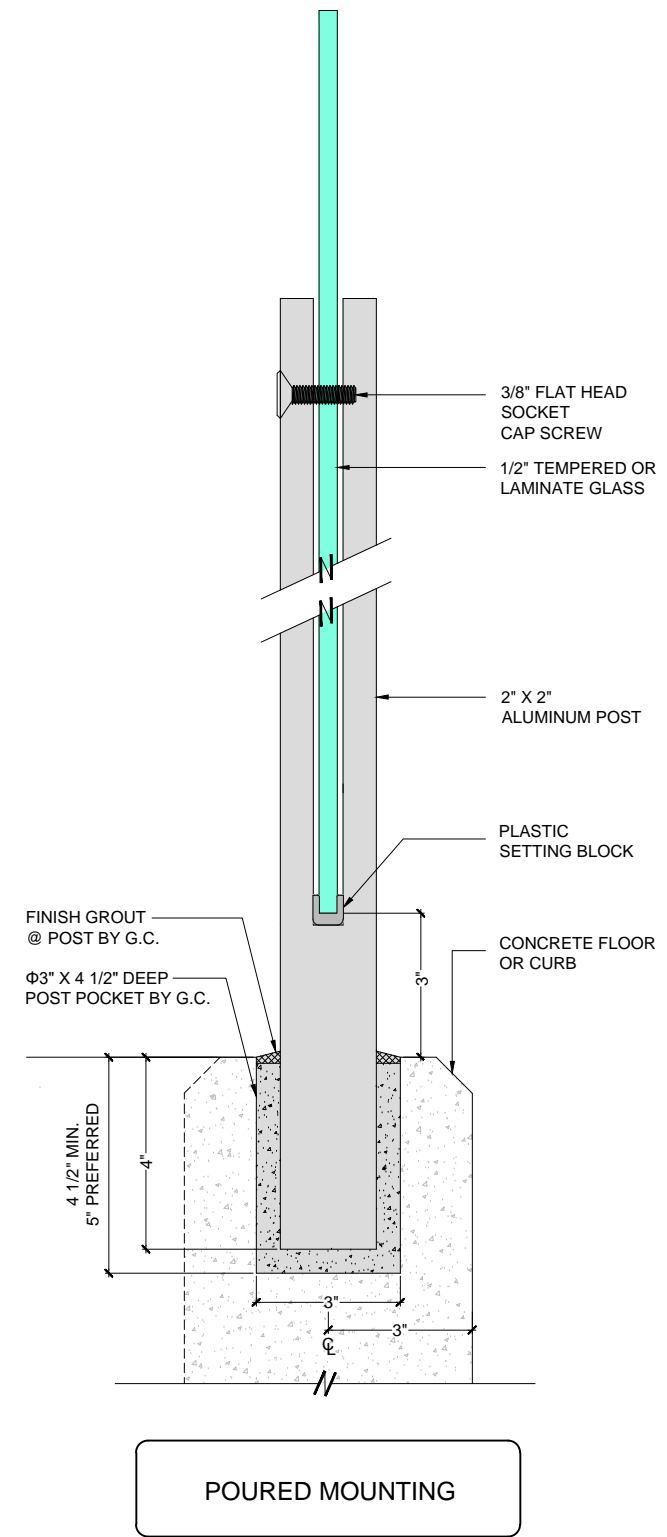

POURED MOUNTING

WENTWORTH METAL WORKS
 1483 67TH STREET
 EMERYVILLE, CA 94608
 TEL: (510) 601-1240
 FAX: (510) 601-1440

PROJECT:
 SPECIFICATIONS

CONTACT:

DATE:
 04/23/2019

NOTES:

TITLE:
 GLASS LOCK RAILING SYSTEM
 NO CAP

SCALE:
 3" = 1'-0"

DRAWN BY:
 MY

DRAWING SHEET:

WMW - 5.0



**WENTWORTH
METAL WORKS**

1483 67TH STREET
EMERYVILLE, CA 94608
TEL: (510) 601-1240
FAX: (510) 601-1440

PROJECT:
SPECIFICATIONS

CONTACT:

DATE:
08/31/2021

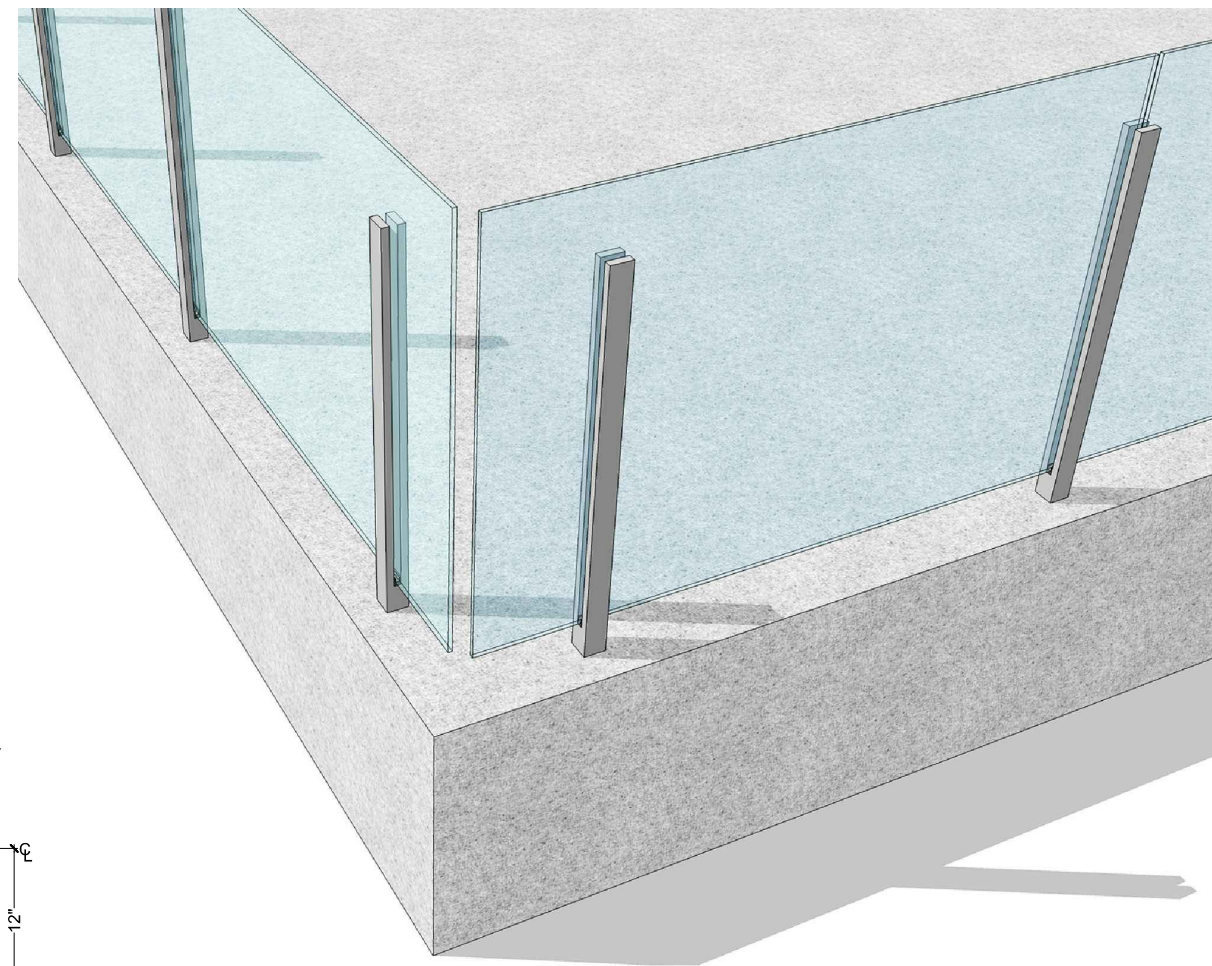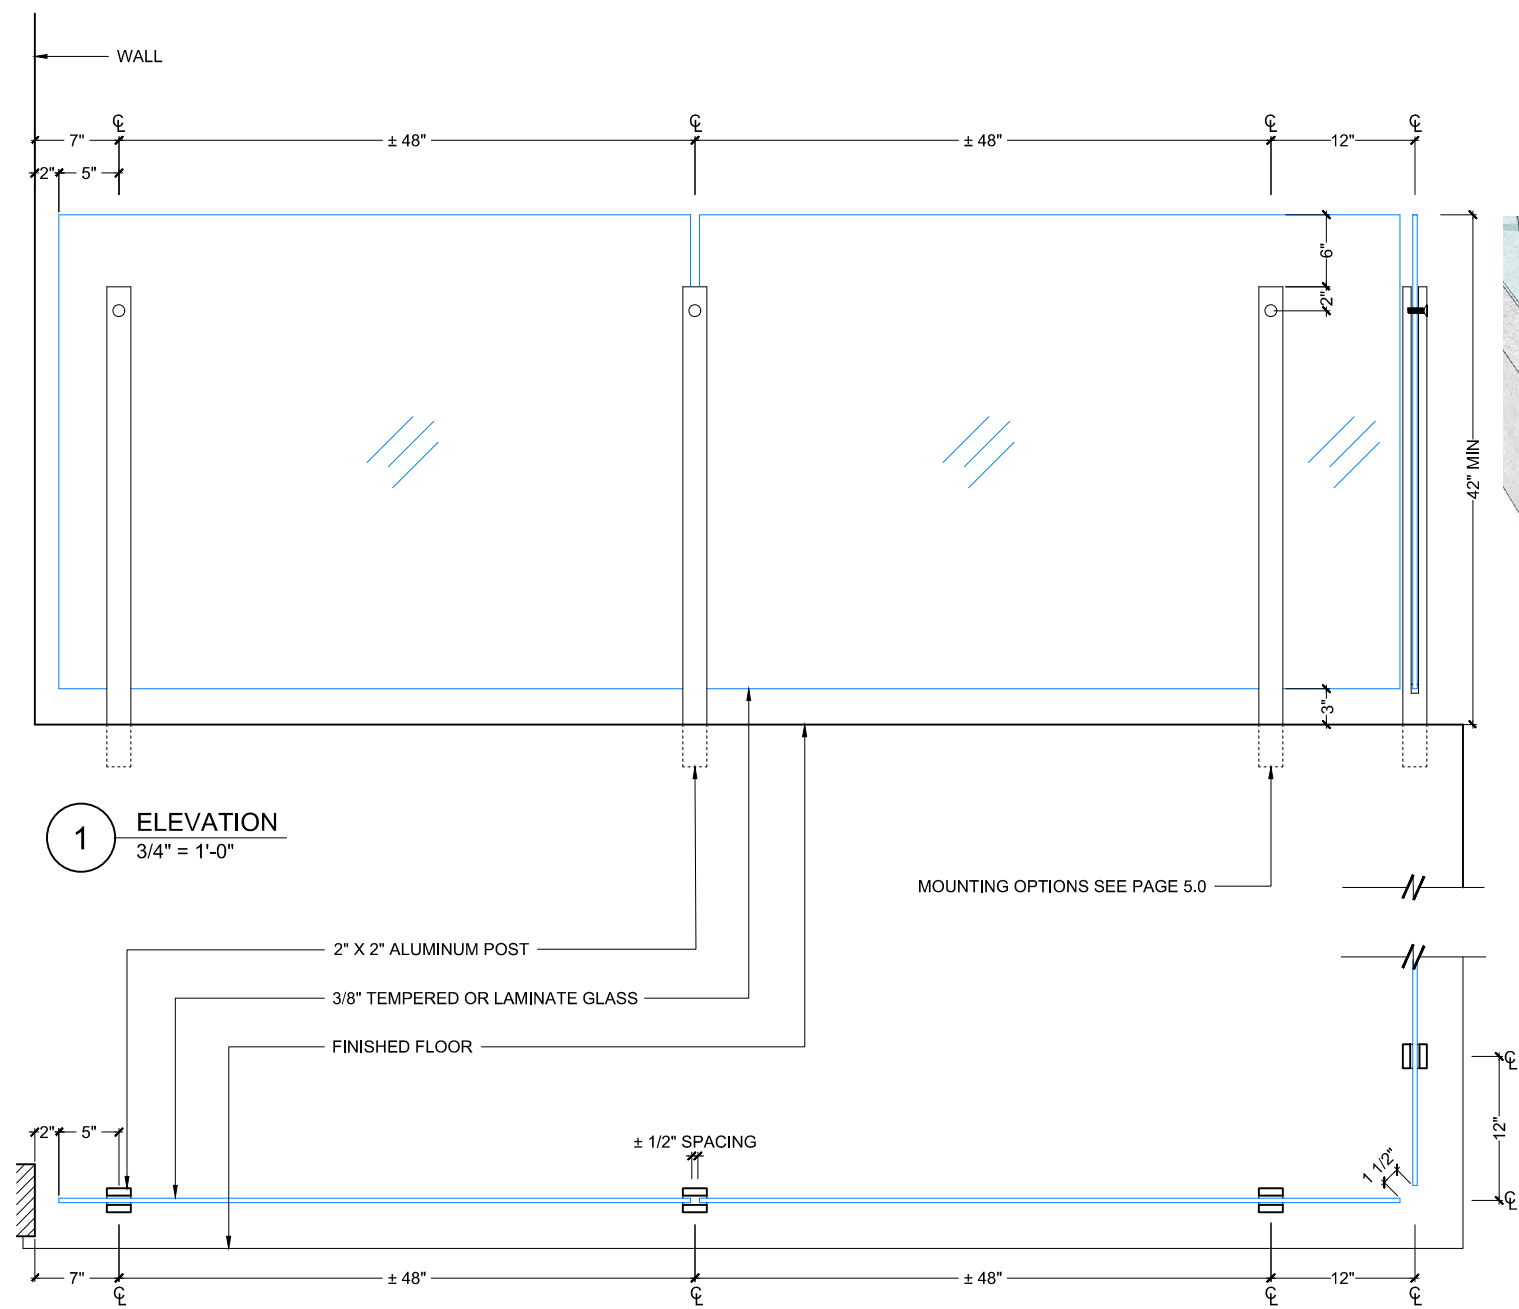

2 PLAN
3/4" = 1'-0"

TITLE:
GLASS LOCK
RAILING SYSTEM
NO CAP

SCALE:
3/4" = 1'-0"

DRAWN BY:
MY

DRAWING SHEET:

WMW - 6.0