
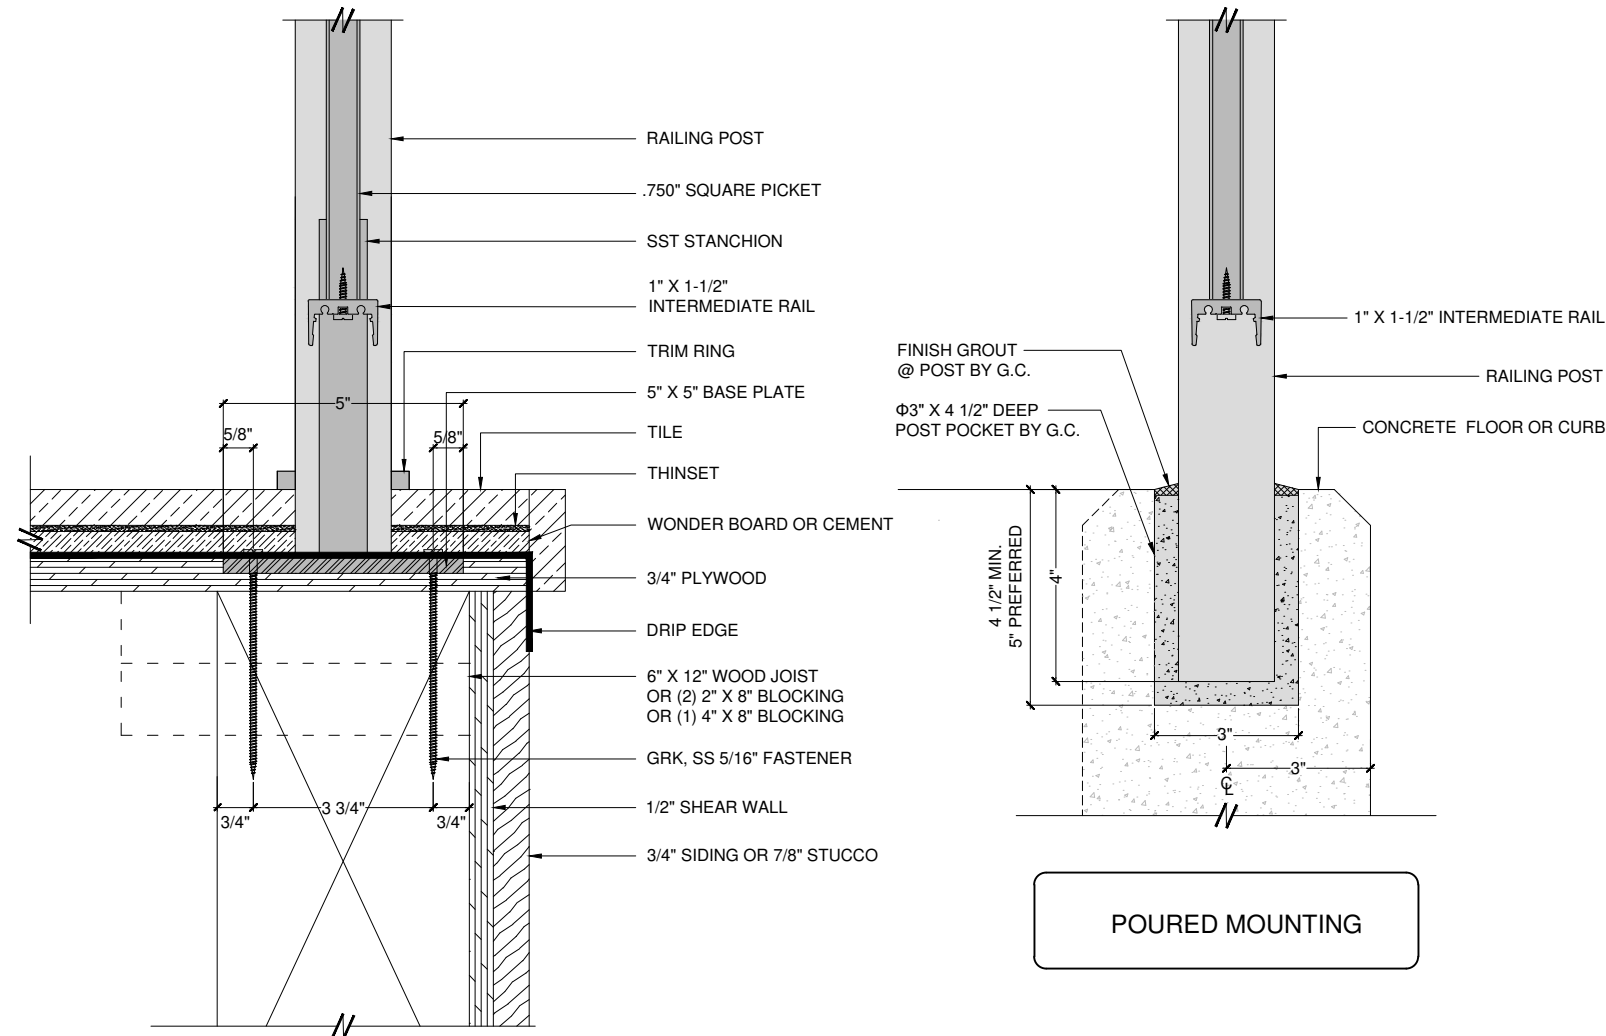
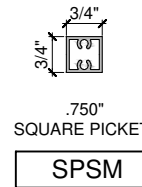
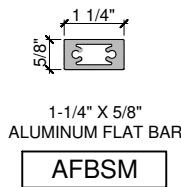
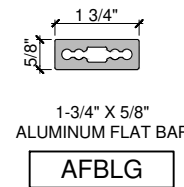
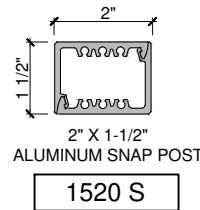
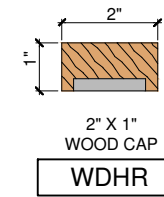
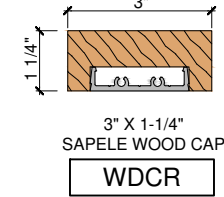
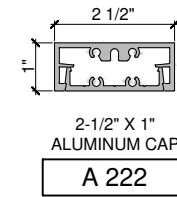


SIDE MOUNTING

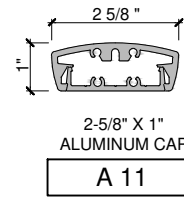

WATERPROOF MOUNTING

WENTWORTH METAL WORKS

1483 67TH STREET
EMERYVILLE, CA 94608
TEL: (510) 601-1240
FAX: (510) 601-1440

PROJECT:
SPECIFICATIONS

CONTACT:

DATE:
04/23/2019


TITLE:
VERTICAL PICKET
RAILING SYSTEM

SCALE:
3" = 1'-0"

DRAWN BY:
MY

DRAWING SHEET:

WMW - 9.0

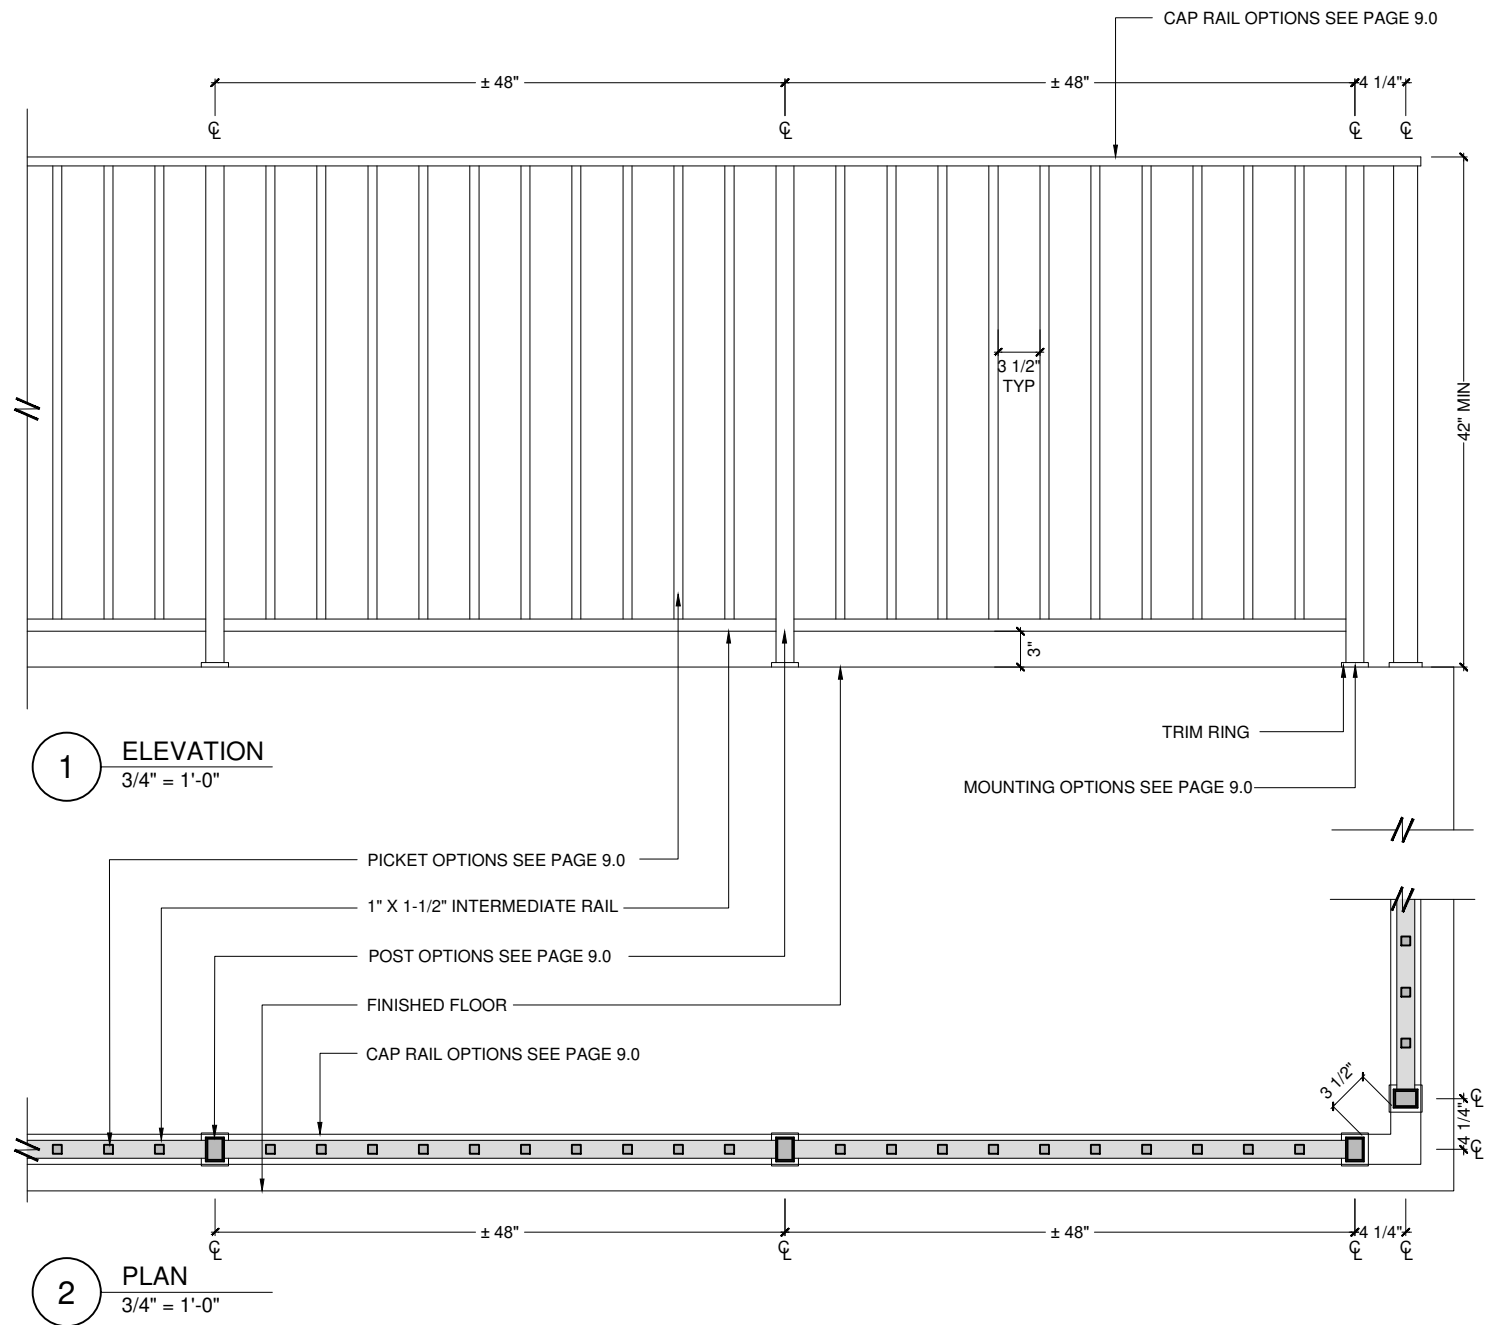

**WENTWORTH
METAL WORKS**

1483 67TH STREET
EMERYVILLE, CA 94608
TEL: (510) 601-1240
FAX: (510) 601-1440

PROJECT:
SPECIFICATIONS

CONTACT:

DATE:
04/23/2019


TITLE:
VERTICAL PICKET
RAILING SYSTEM

SCALE:
3" = 1'-0"


DRAWN BY:
MY

DRAWING SHEET:


WMW - 10.0

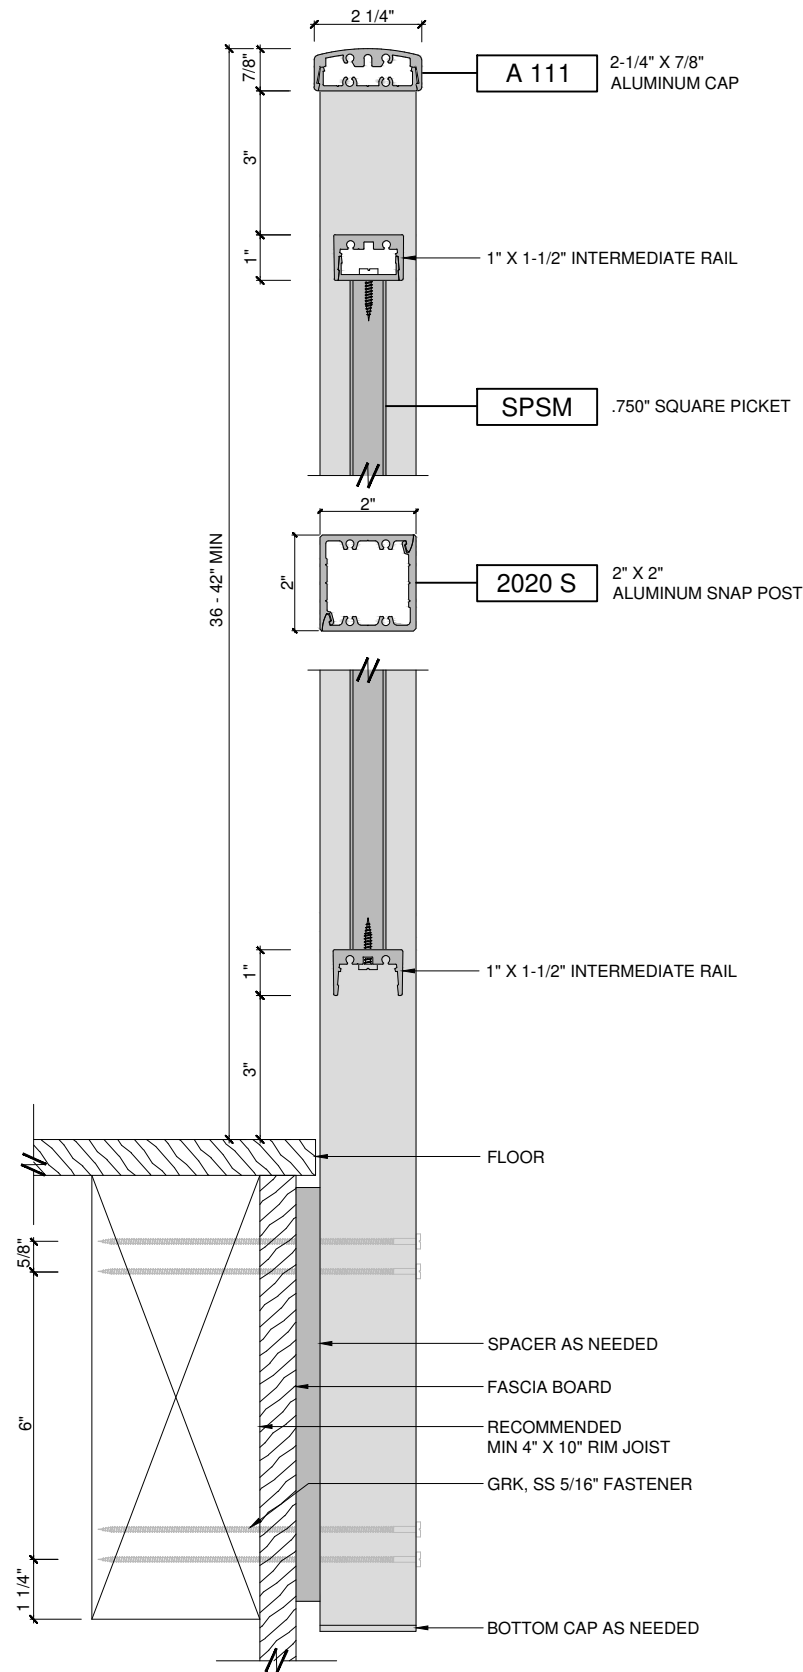


SIDE MOUNTING

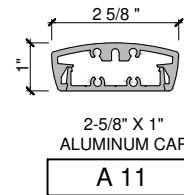


A 11

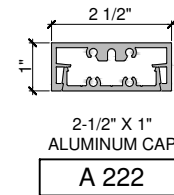


A 222

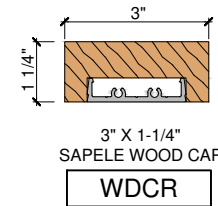


WDCR

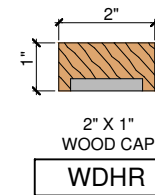


WDHR

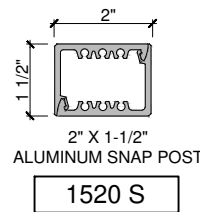


1520 S

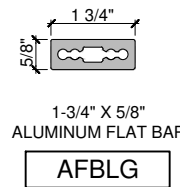

AFBLG

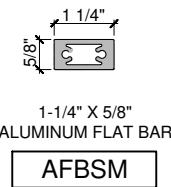


AFBSM

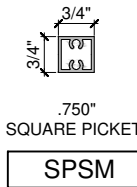


SPSM



RPSM

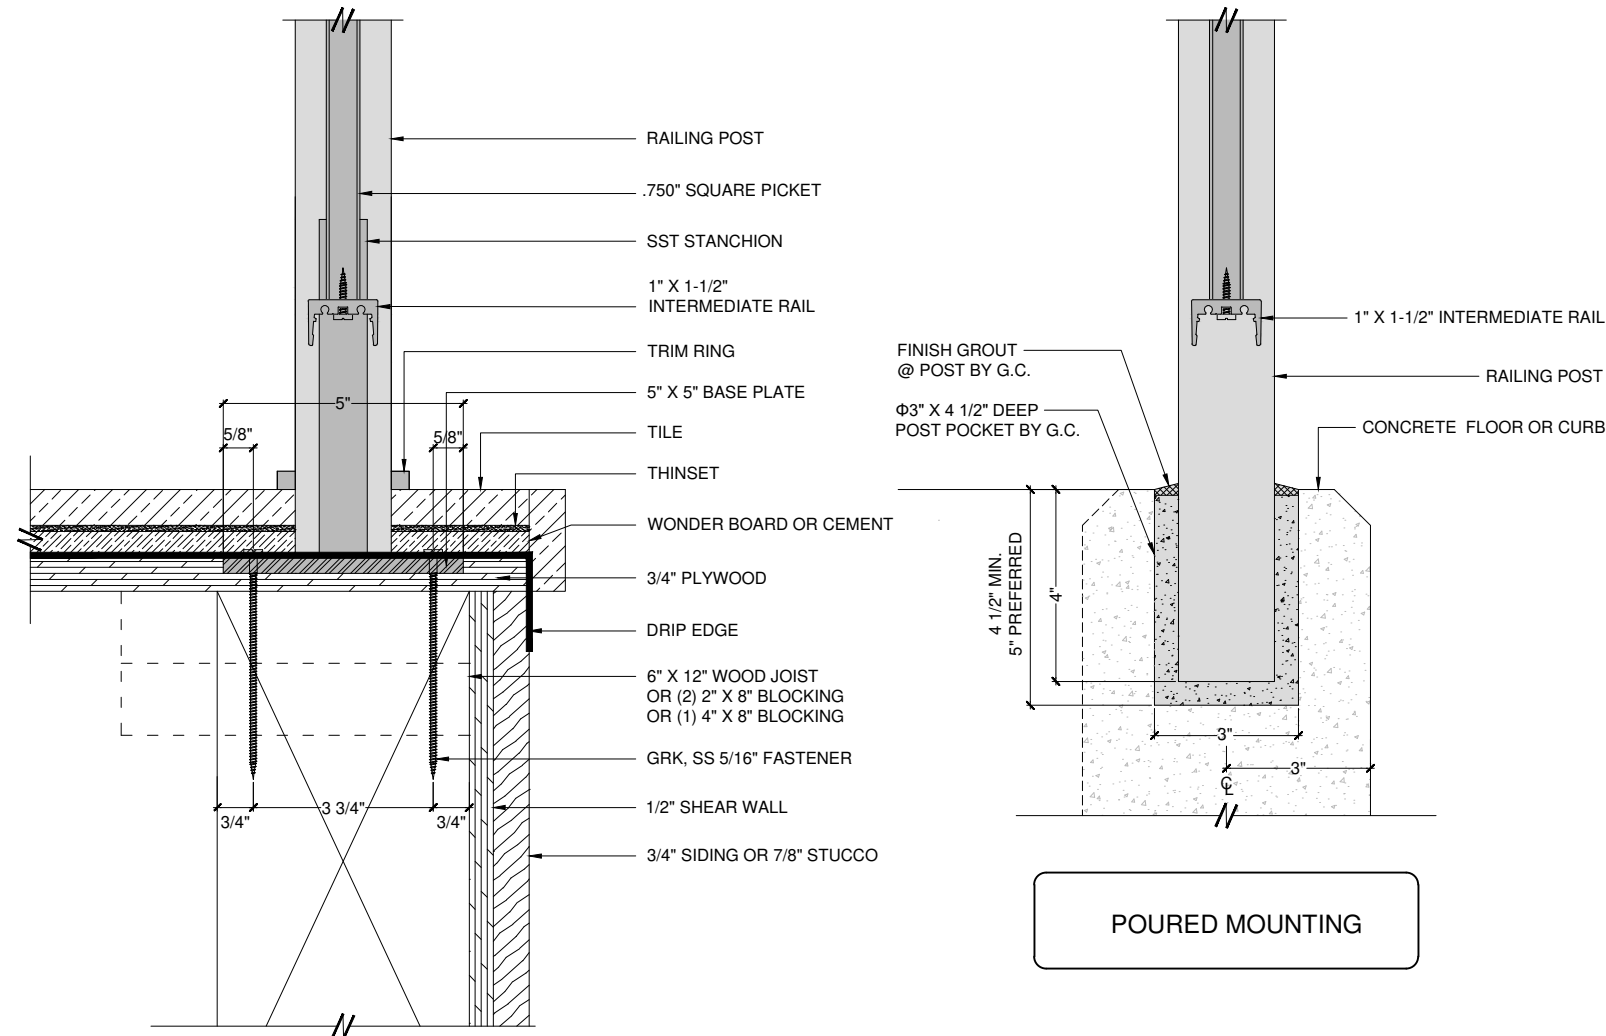

WATERPROOF MOUNTING

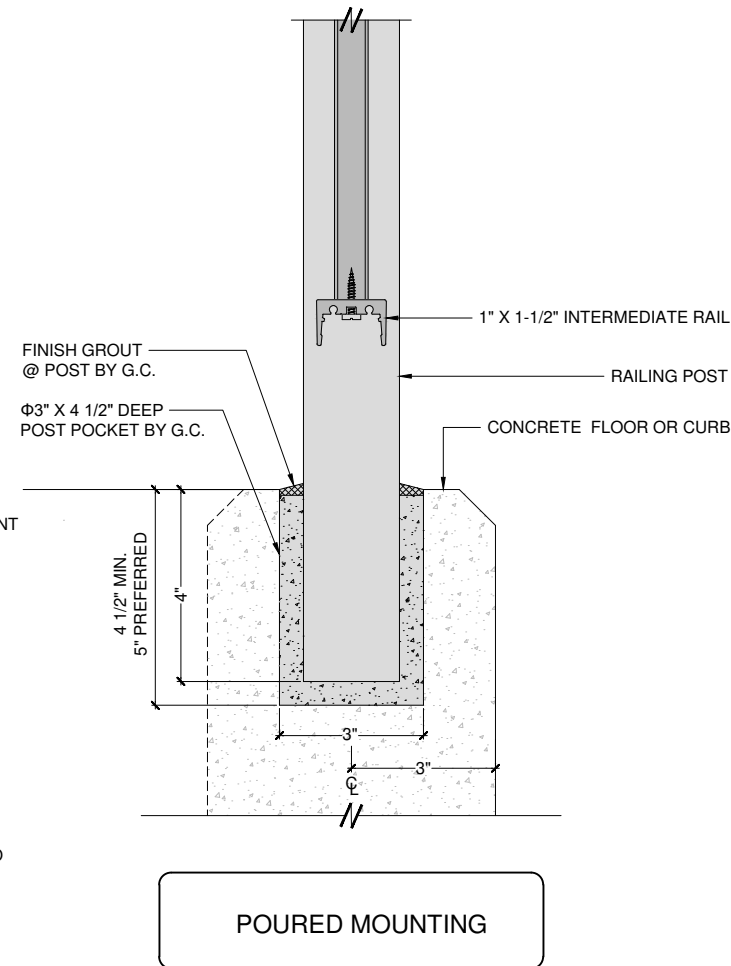

POURED MOUNTING

WENTWORTH METAL WORKS

1483 67TH STREET
EMERYVILLE, CA 94608
TEL: (510) 601-1240
FAX: (510) 601-1440

PROJECT:
SPECIFICATIONS

CONTACT:

DATE:
04/23/2019



TITLE:
VERTICAL PICKET
RAILING SYSTEM
(SPECIAL)

SCALE:
3" = 1'-0"

DRAWN BY:
MY

DRAWING SHEET:

WMW - 9.0S

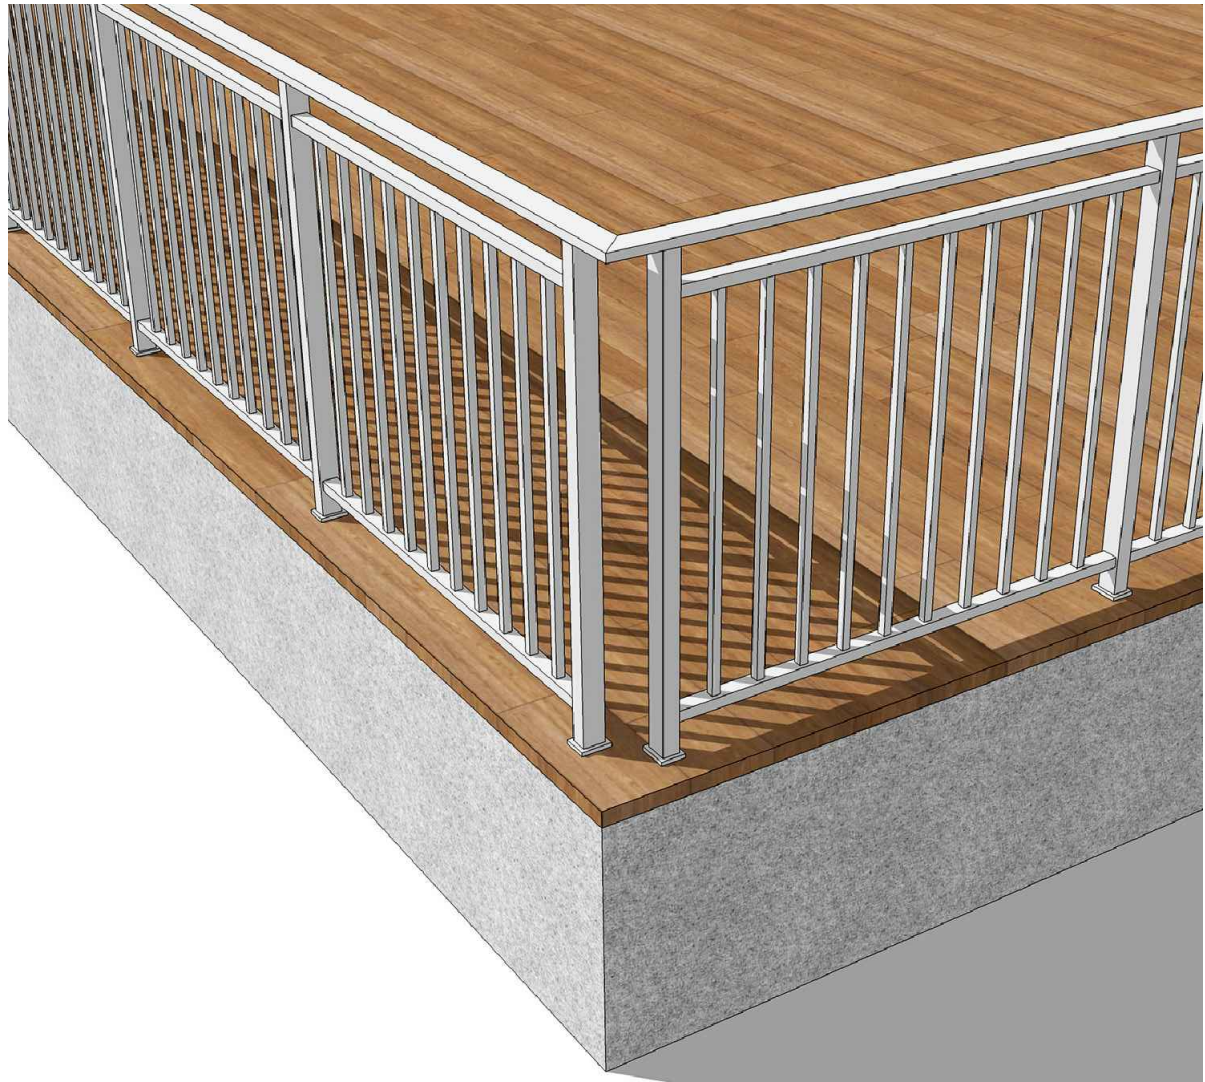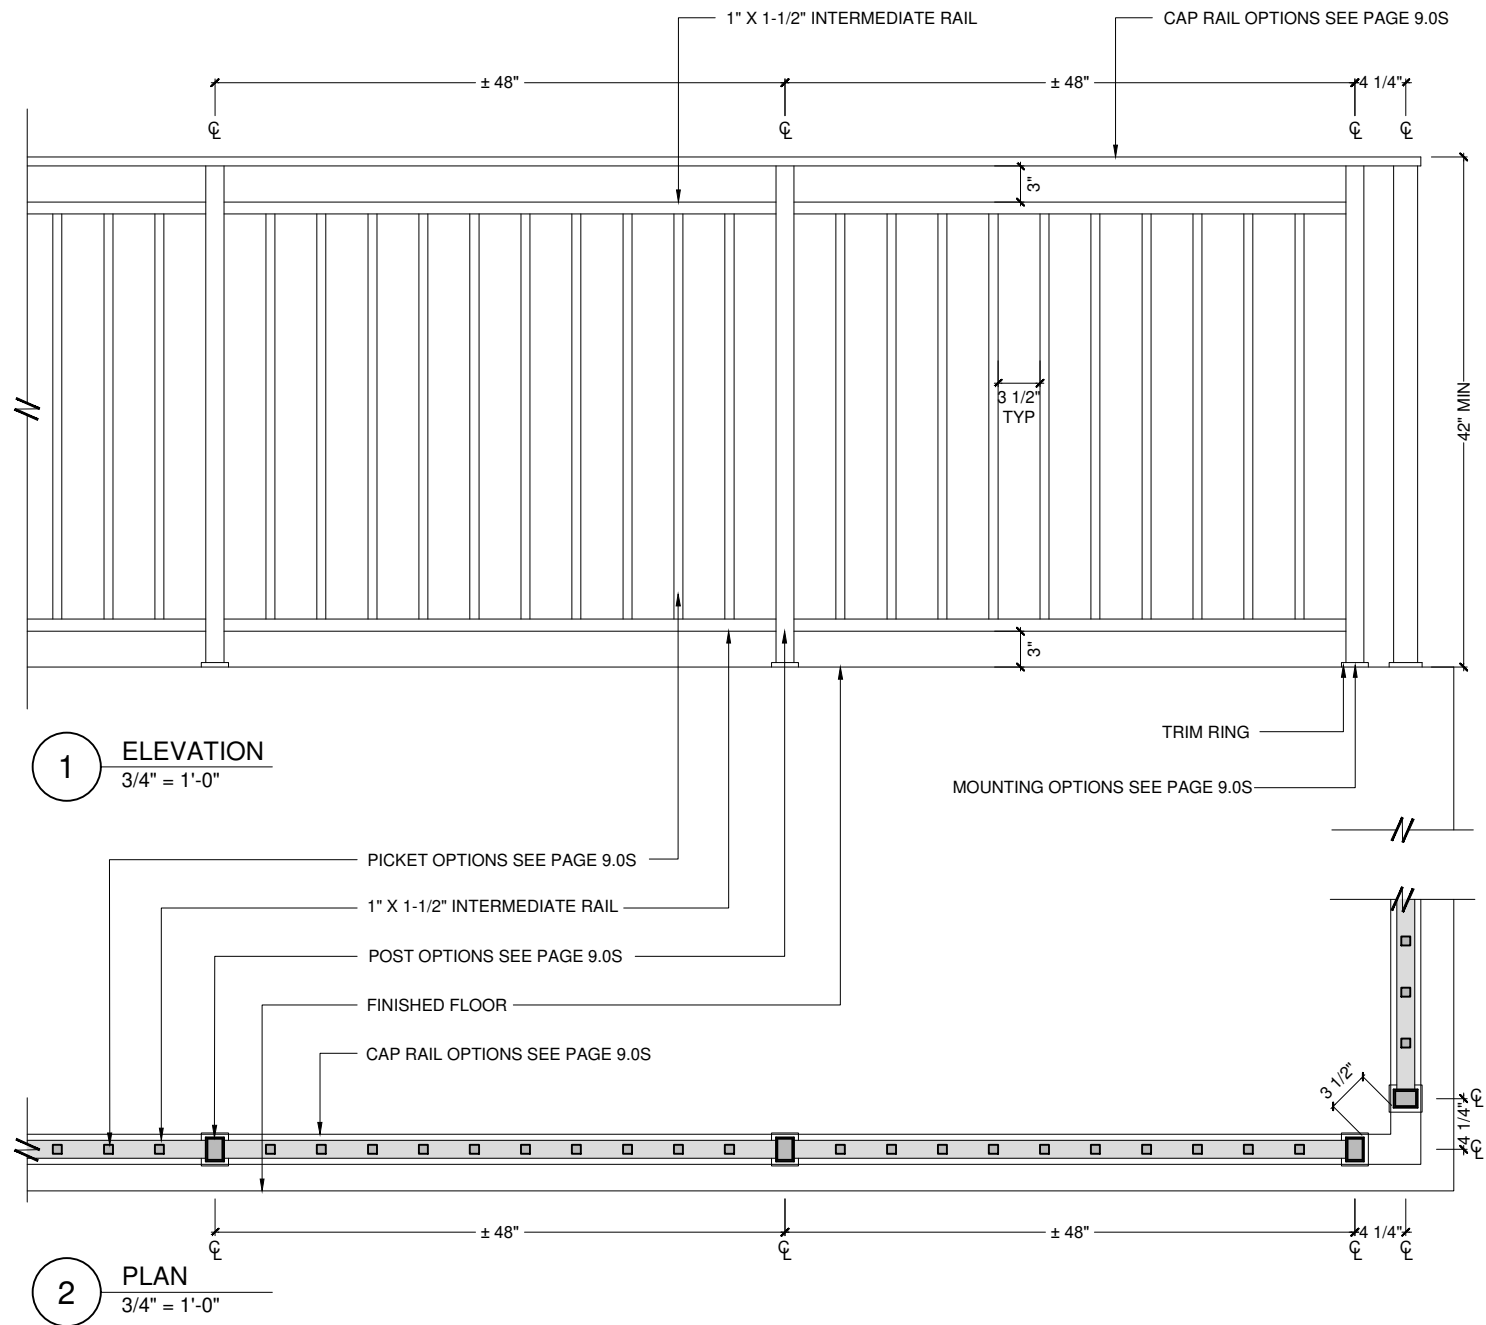

**WENTWORTH
METAL WORKS**

1483 67TH STREET
EMERYVILLE, CA 94608
TEL: (510) 601-1240
FAX: (510) 601-1440

PROJECT:
SPECIFICATIONS

CONTACT:

DATE:
04/23/2019

TITLE:
VERTICAL PICKET
RAILING SYSTEM
(SPECIAL)

SCALE:
3" = 1'-0"

DRAWN BY:
MY

DRAWING SHEET:

WMW - 10.0S