
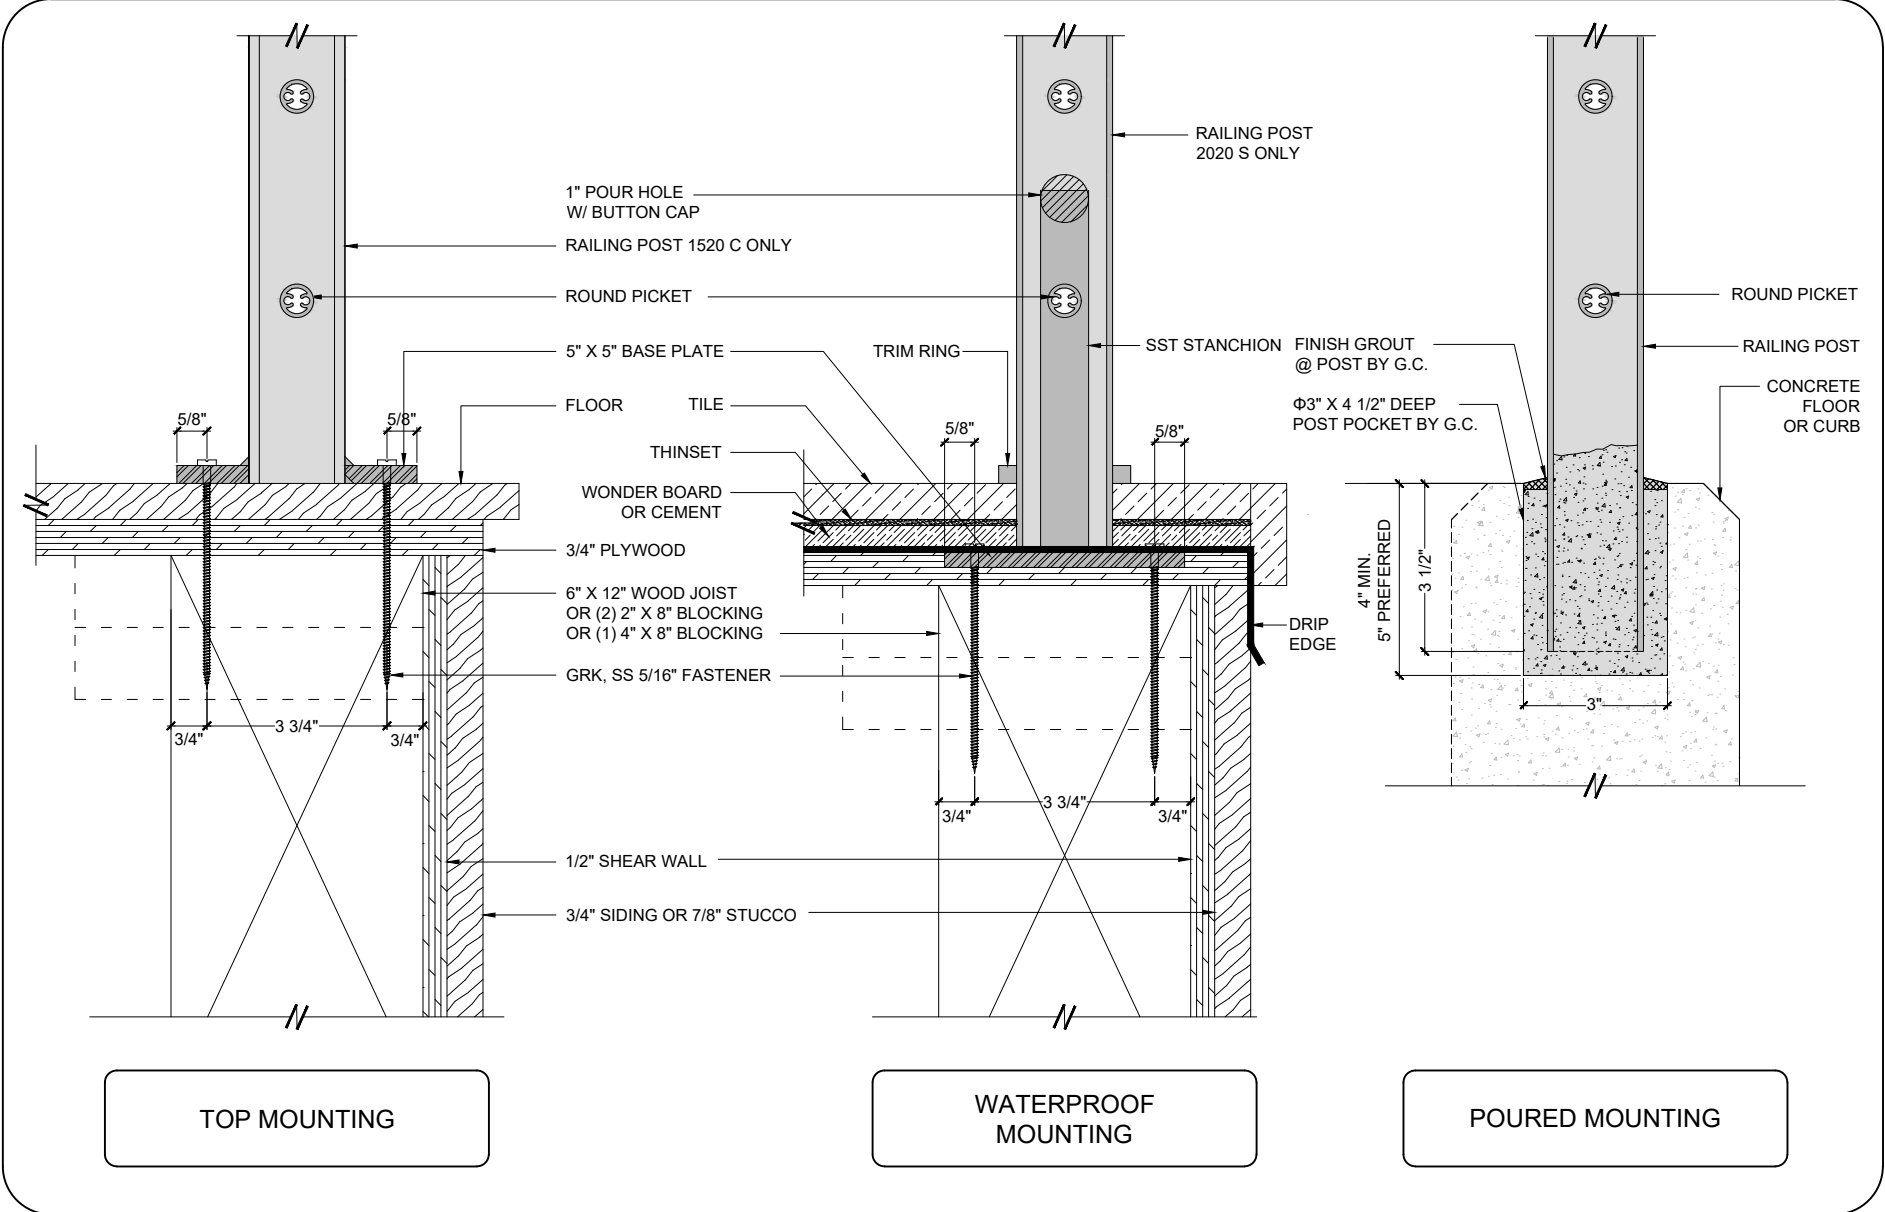
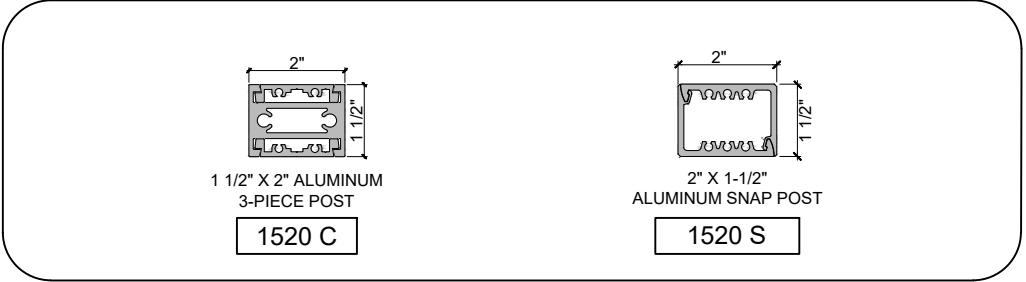


SIDE MOUNTING

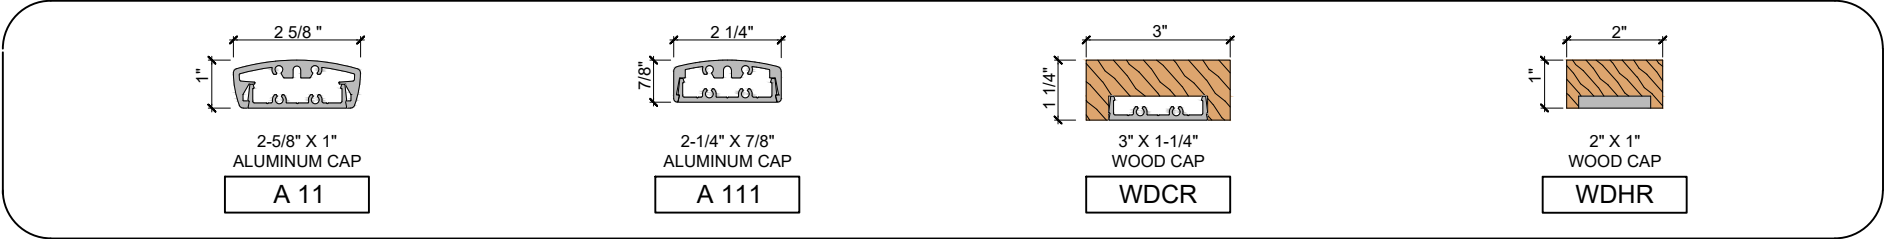

TOP MOUNTING

WATERPROOF MOUNTING

POURED MOUNTING

WENTWORTH METAL WORKS
 636 SPRING STREET
 RICHMOND, CA 94804
 TEL: (510) 776-6759
 DECK-RAIL.COM

PROJECT: SPECIFICATIONS

CONTACT:

DATE: 4/12/23

NOTES:

TITLE: 700 SERIES RAILING SYSTEM

SCALE: 3" = 1'-0"

DRAWN BY: FP

DRAWING SHEET: WMW - 1.0