
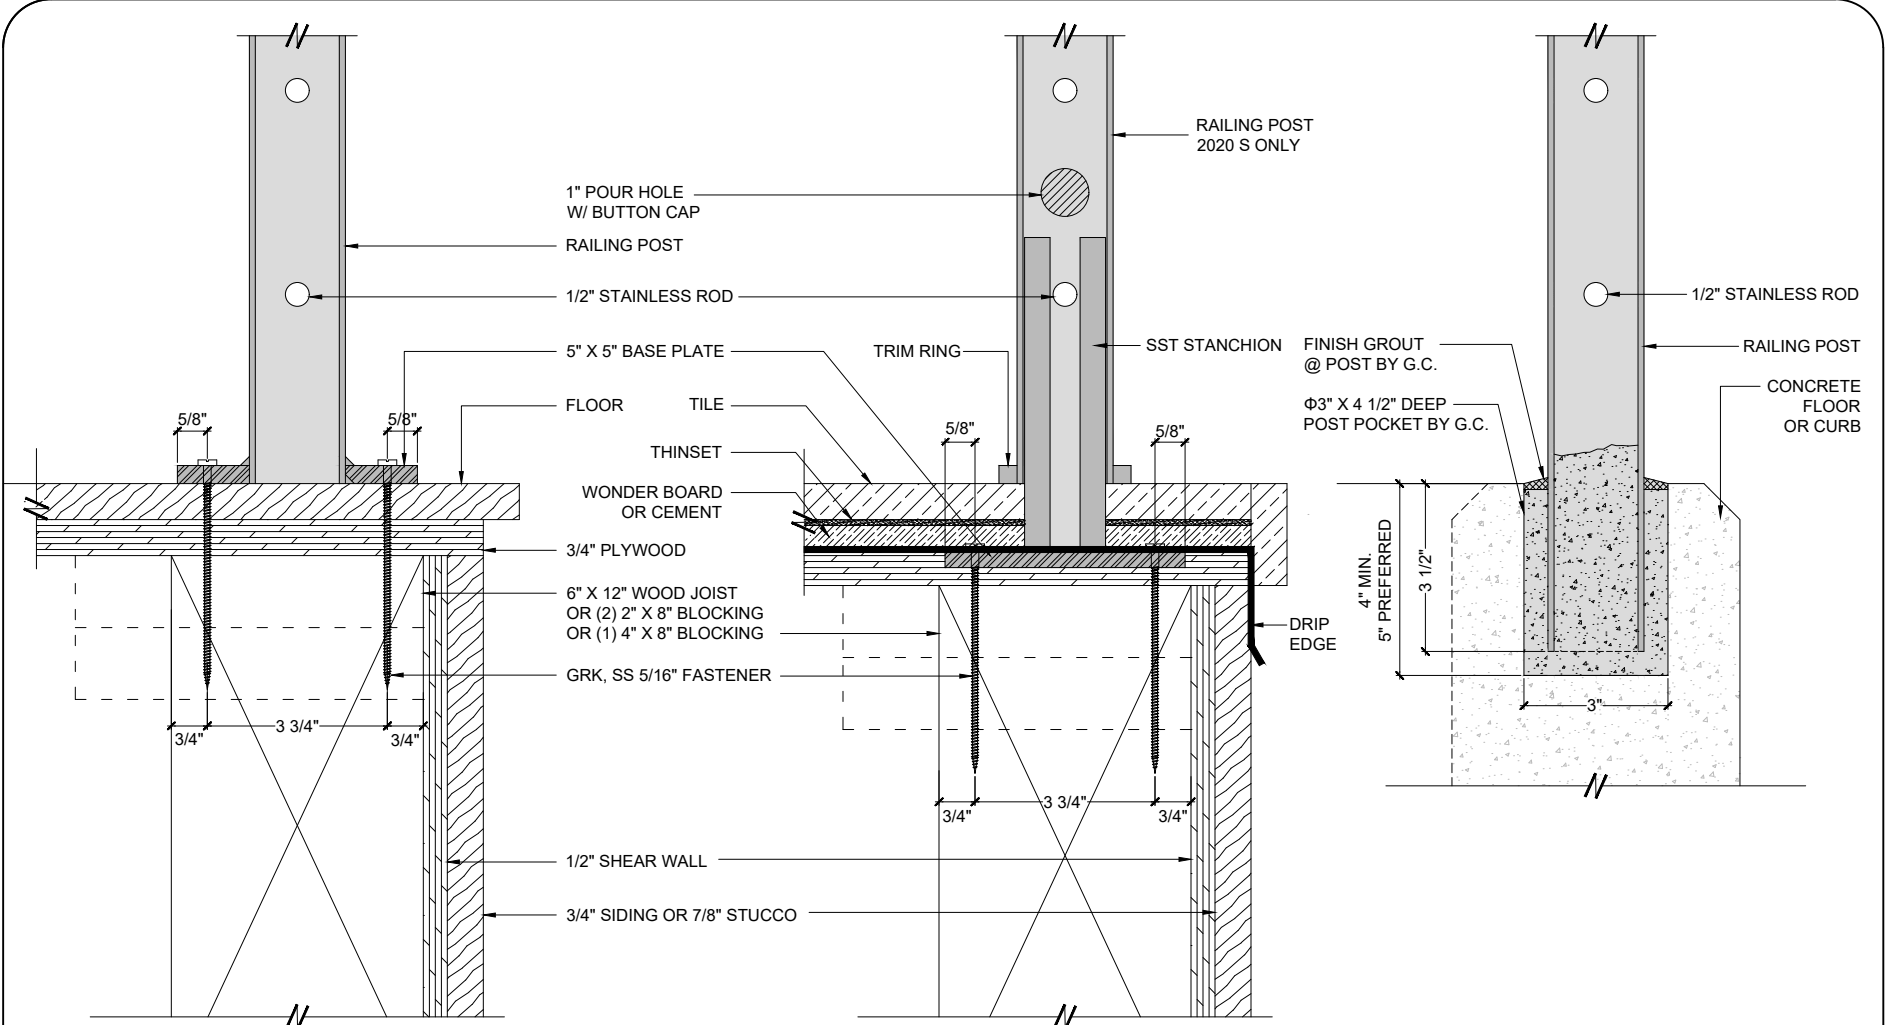


SIDE MOUNTING

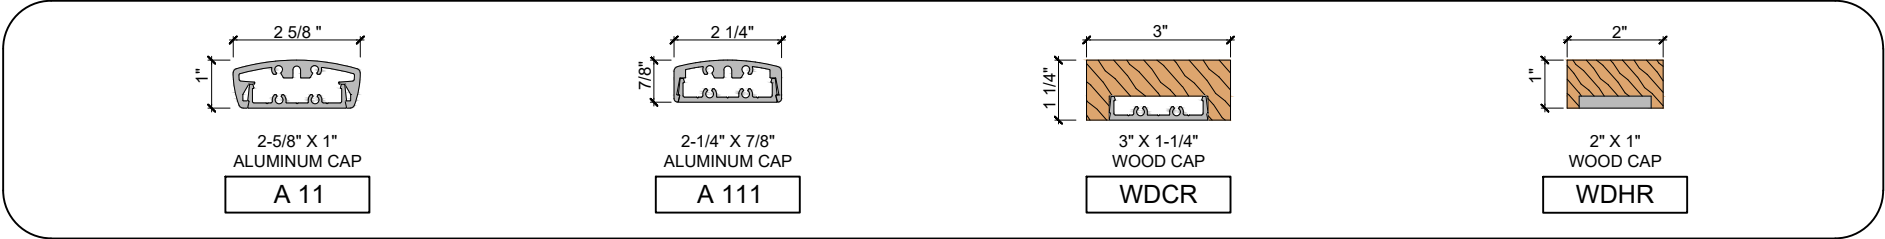

TOP MOUNTING

WATERPROOF MOUNTING

POURED MOUNTING

WENTWORTH METAL WORKS
 636 SPRING STREET
 RICHMOND, CA 94804
 TEL: (510) 776-6759
 DECK-RAIL.COM

PROJECT:
 SPECIFICATIONS

CONTACT:

DATE:
 4/12/23

NOTES:

TITLE:
 WEDGE LOCK 3000 RAILING SYSTEM

SCALE:
 3" = 1'-0"

DRAWN BY:
 FP

DRAWING SHEET:
WMW - 1.0