
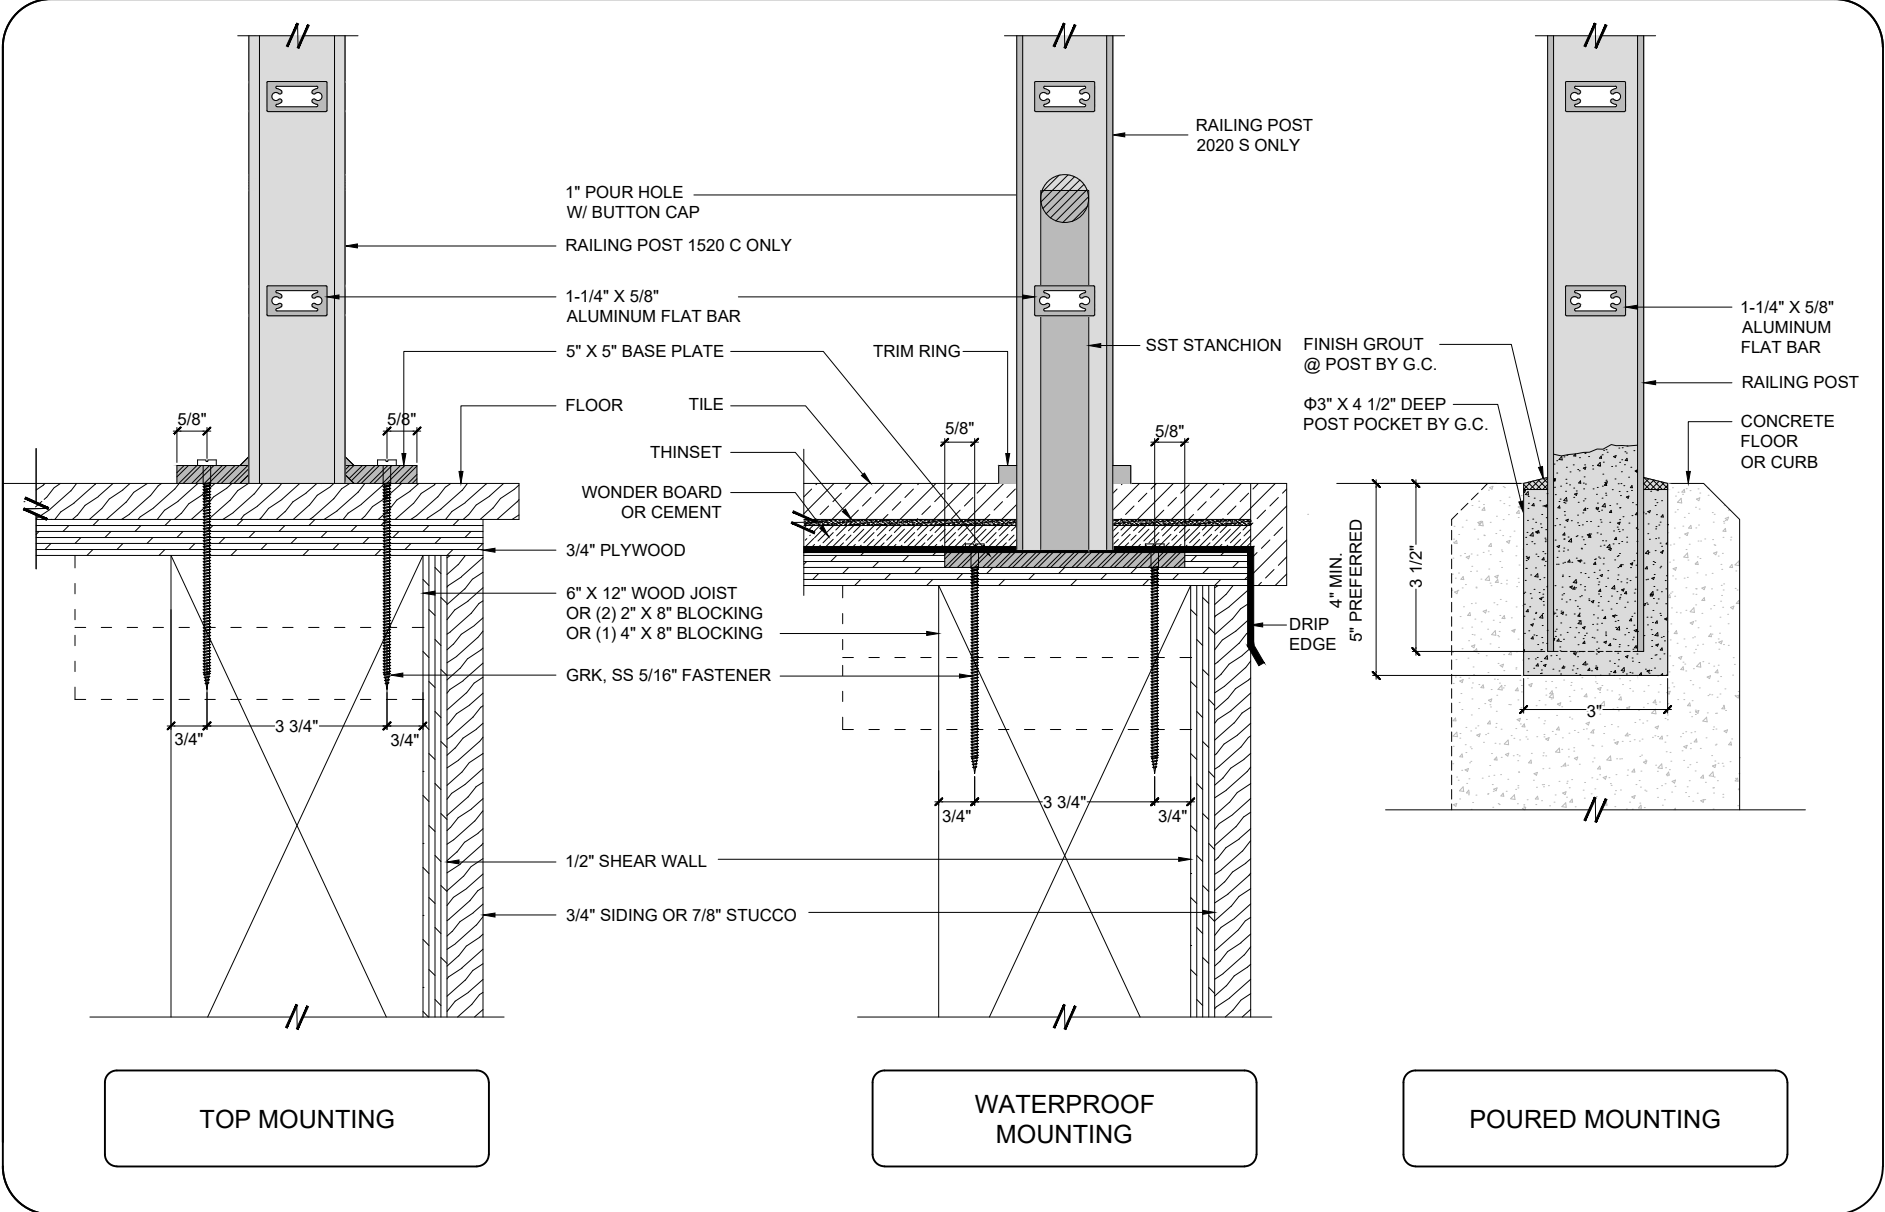
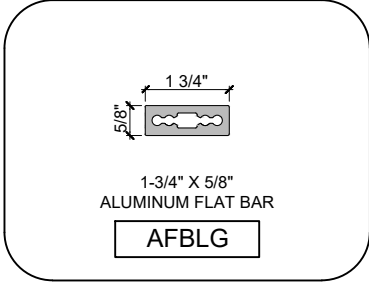
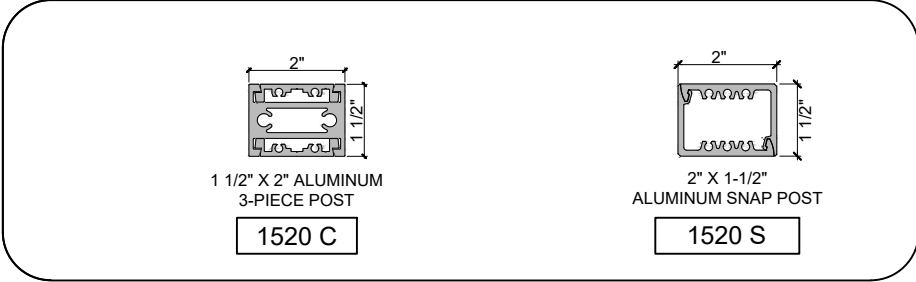


SIDE MOUNTING

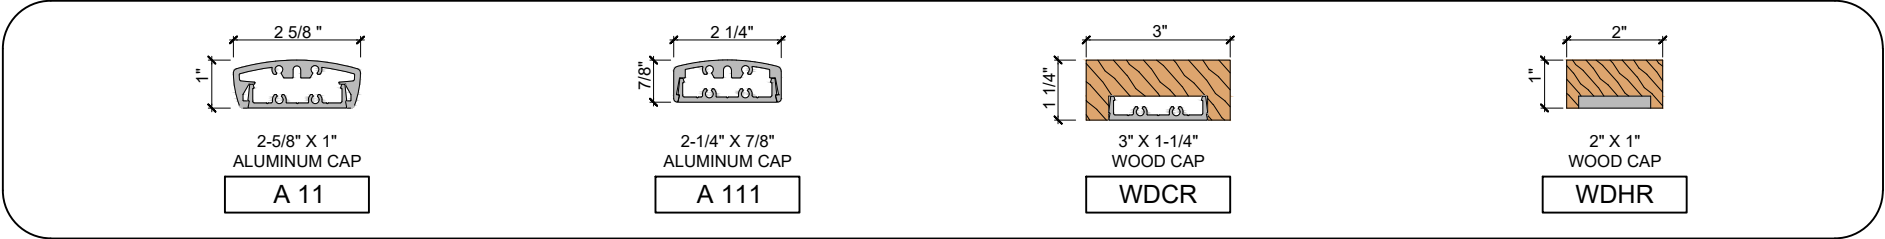

TOP MOUNTING

WATERPROOF MOUNTING

POURED MOUNTING

**WENTWORTH METAL WORKS**  
 636 SPRING STREET  
 RICHMOND, CA 94804  
 TEL: (510) 776-6759  
 DECK-RAIL.COM

PROJECT:  
 SPECIFICATIONS

CONTACT:

DATE:  
 4/12/23

NOTES:

TITLE:  
 ALUMINUM FLAT BAR

SCALE:  
 3" = 1'-0"

DRAWN BY:  
 FP

DRAWING SHEET:

WMW - 1.0