

**WENTWORTH
METAL WORKS**
1483 67TH STREET
EMERYVILLE, CA 94608
TEL: (510) 601-1240
FAX: (510) 601-1440

PROJECT:
SPECIFICATIONS

CONTACT:

DATE:
7/30/2022

NOTES:

TITLE:
ALUMINUM CAPTIVATED
GLASS RAILING SYSTEM

SCALE:
3" = 1'-0"

DRAWN BY:
FP

DRAWING SHEET:

WMW - 1.0

**WENTWORTH
METAL WORKS**

1483 67TH STREET
EMERYVILLE, CA 94608
TEL: (510) 601-1240
FAX: (510) 601-1440

PROJECT:
SPECIFICATIONS

CONTACT:

DATE:
7/30/2022

NOTES:


TITLE:
ALUMINUM CAPTIVATED
GLASS RAILING SYSTEM

SCALE:
3/4" = 1'-0"

DRAWN BY:
FP

DRAWING SHEET:

WMW - 2.0

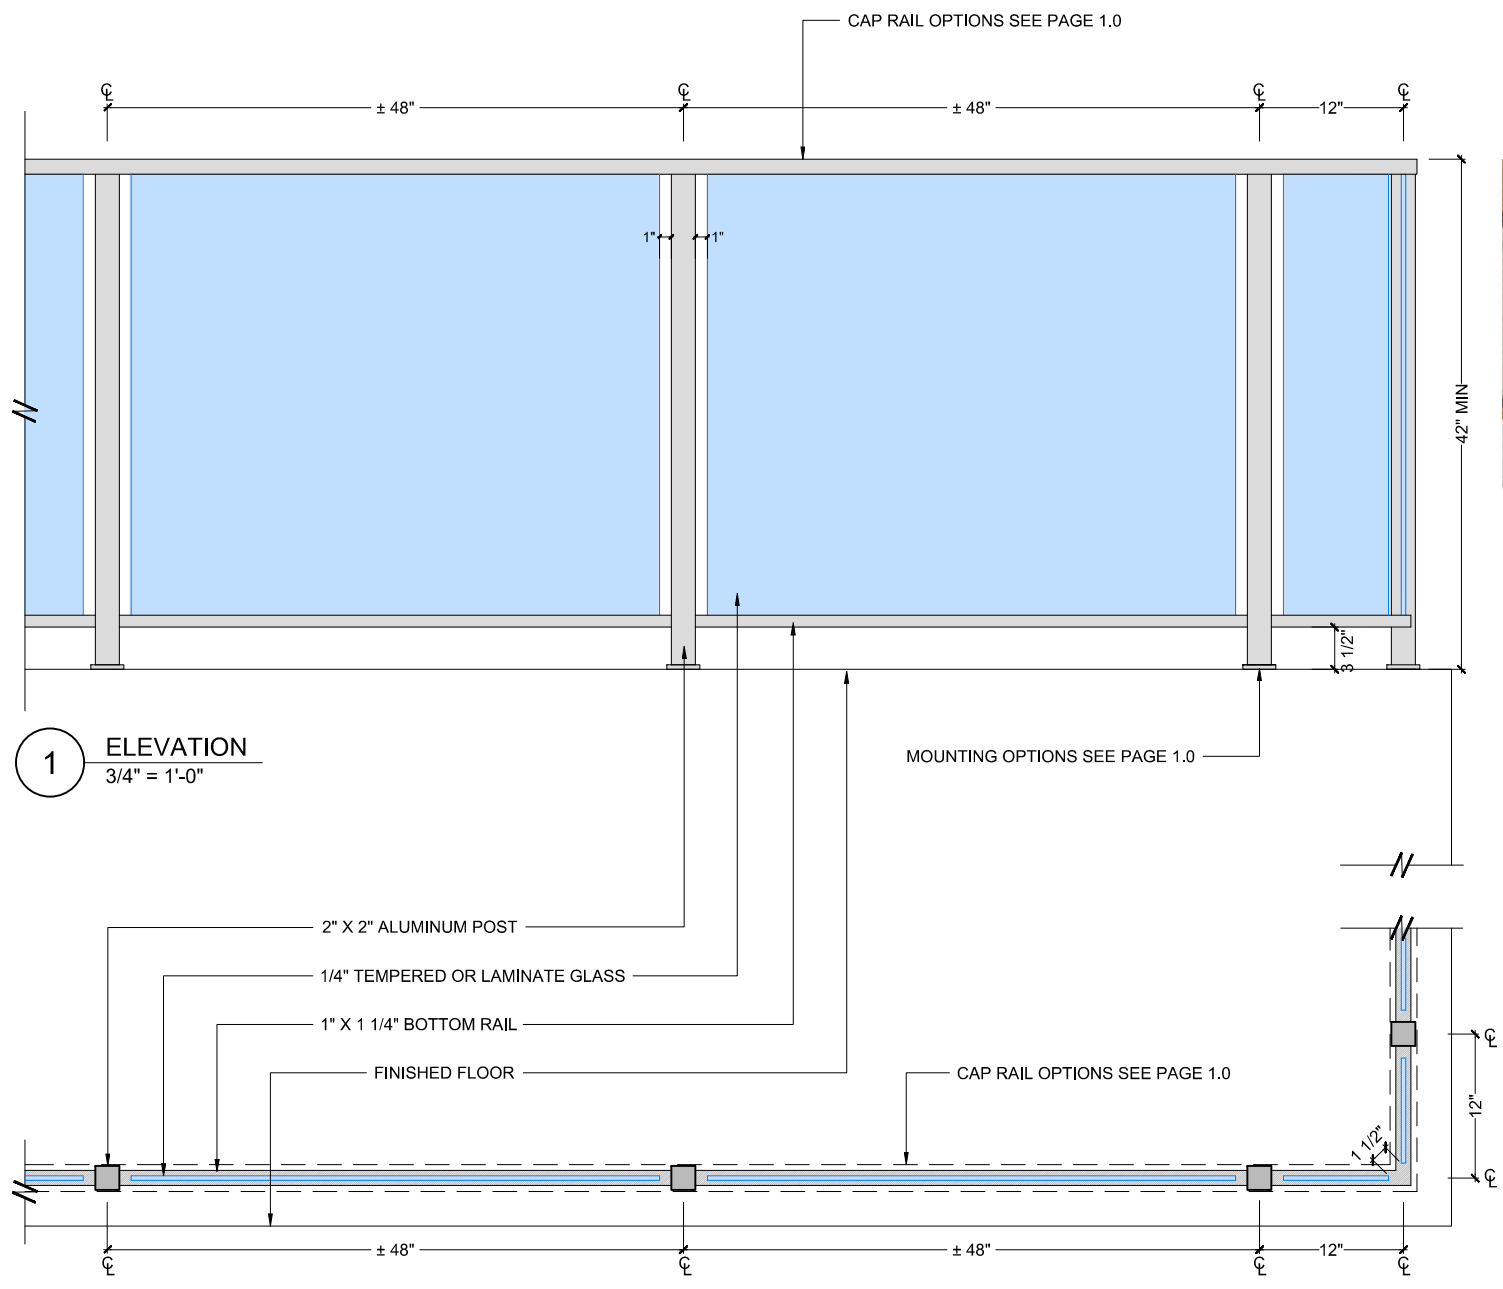

1 ELEVATION
3/4" = 1'-0"

2 PLAN
3/4" = 1'-0"

